



No.	by	Checked By	Date	Comments
A	TBG	MK	17.11.21	Initial calc check for DPs

Total Area of New Road
6975 m²

*Original information compiled from
SP327902 in the Department
of Resources.*

*See Sheet 6 for Reference Marks,
Permanent Marks & MGA Coordinates Tables*

See Sheet 6 for Reinstatement Report.

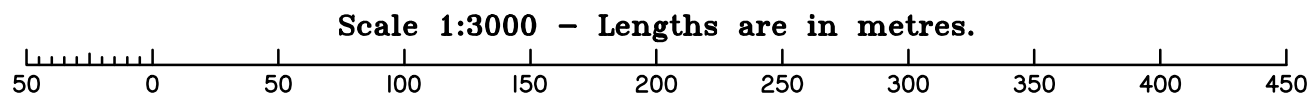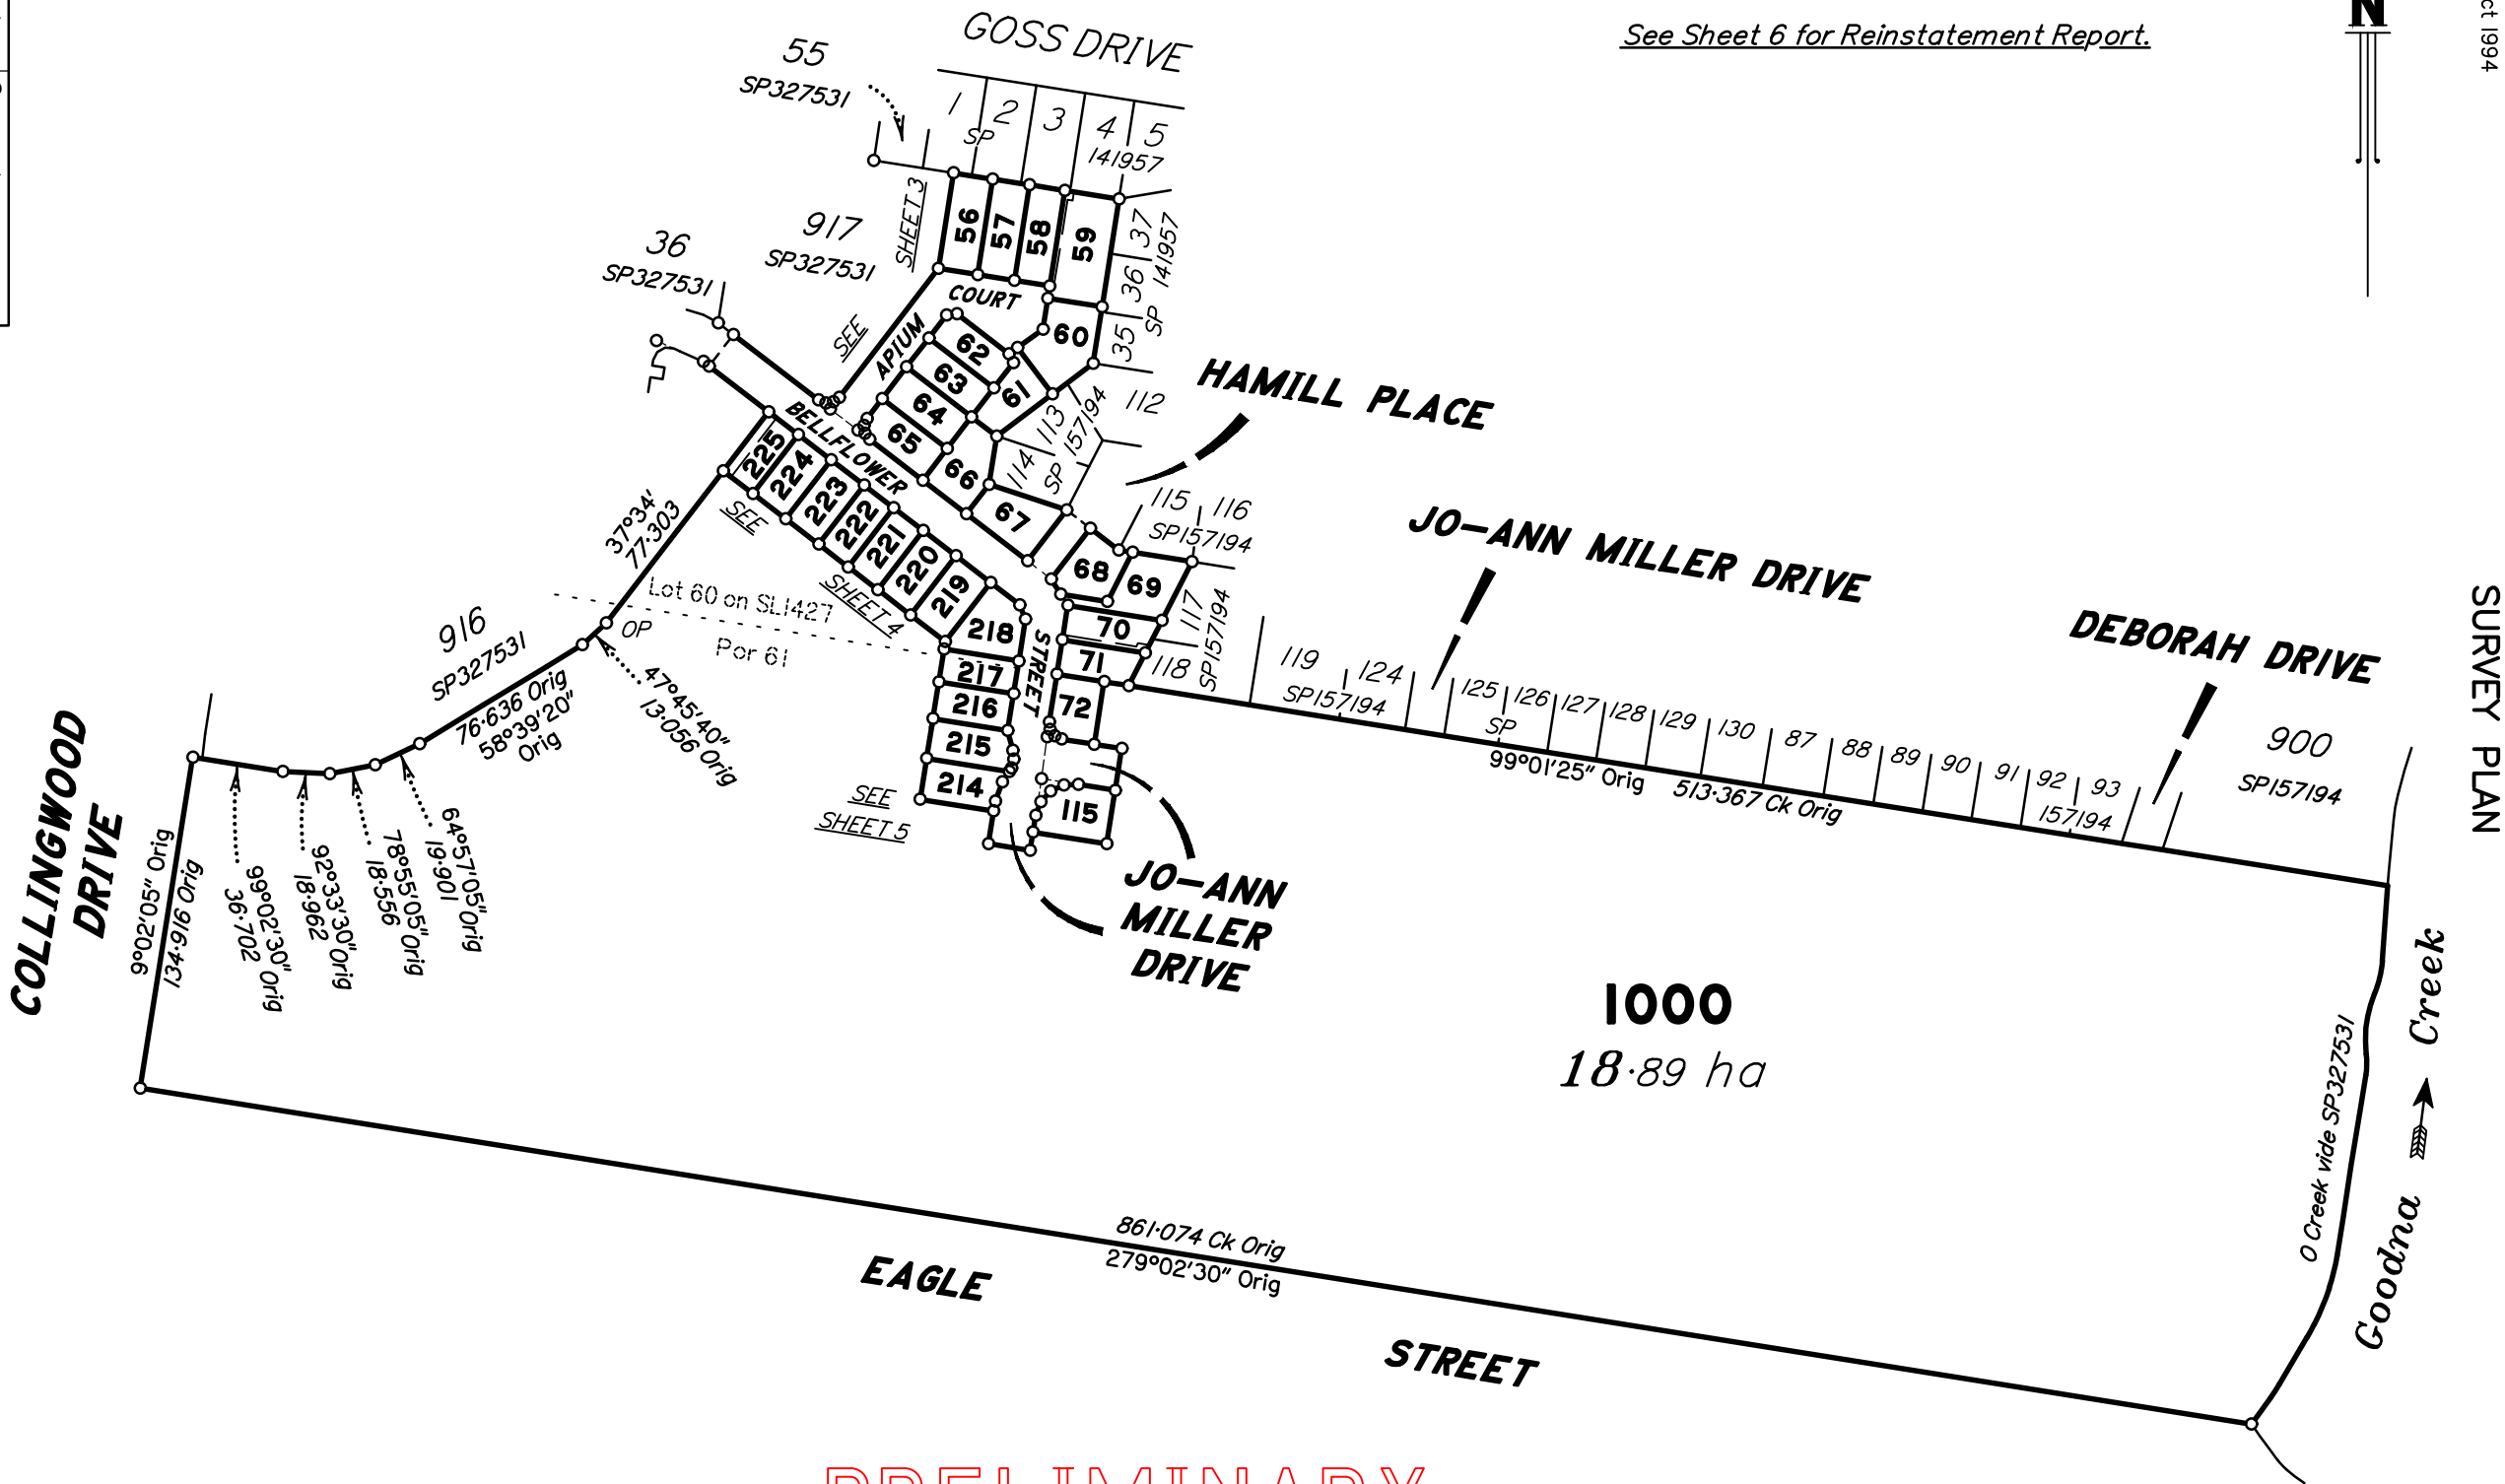

0 50m 100m 150m State copyright reserved.

**Plan of Lots 56-72, 115, 214-225
& 1000
and Easements A-C in Lots 59, 70 & 225
respectively**

Canelling Lot 1000 on SP327902

LOCAL GOVERNMENT: IPSWICH CITY LOCALITY: COLLINGWOOD PARK
Meridian: MGA (Zone 56)

Scale: 1:3000
Format: STANDARD

SP331483

Survey Records: No

**WARNING : Folded or Mutilated Plans will not be accepted.
Plans may be rolled.
Information may not be placed in the outer margins.**

(Dealing No.)

4. Lodged by

(Include address, phone number, email, reference, and Lodger Code)

I. Existing		Created		
Title Reference	Description	New Lots	Road	Secondary Interests
.....	Lot 1000 on SP327902	56-72, 115, 214-225 & 1000	New Rd	Emts A-C

PRELIMINARY

56-71 & 218-225 72, 115 & 214-216 217 & 1000	Lot 60 on SL1427 Por 61 Lot 60 on SL1427 & Por 61
Lots	Orig

2. Orig Grant Allocation :


3. References :
Dept File :
Local Govt :
Surveyor : **9641 - Stage 3**

5. Passed & Endorsed :
By: SAUNDERS HAVILL GROUP PTY LTD
Date :
Signed :
Designation : **Endorsing Officer**

6. Building Format Plans only.
I certify that :
* As far as it is practical to determine, no part of the building shown on this plan encroaches onto adjoining lots or road;
* Part of the building shown on this plan encroaches onto adjoining * lots and road
.....
Cadastral Surveyor/Director* Date
*delete words not required


7. Lodgement Fees :
Survey Deposit \$
Lodgement \$
.....New Titles \$
Photocopy \$
Postage \$
TOTAL \$

8. Insert Plan Number **SP331483**

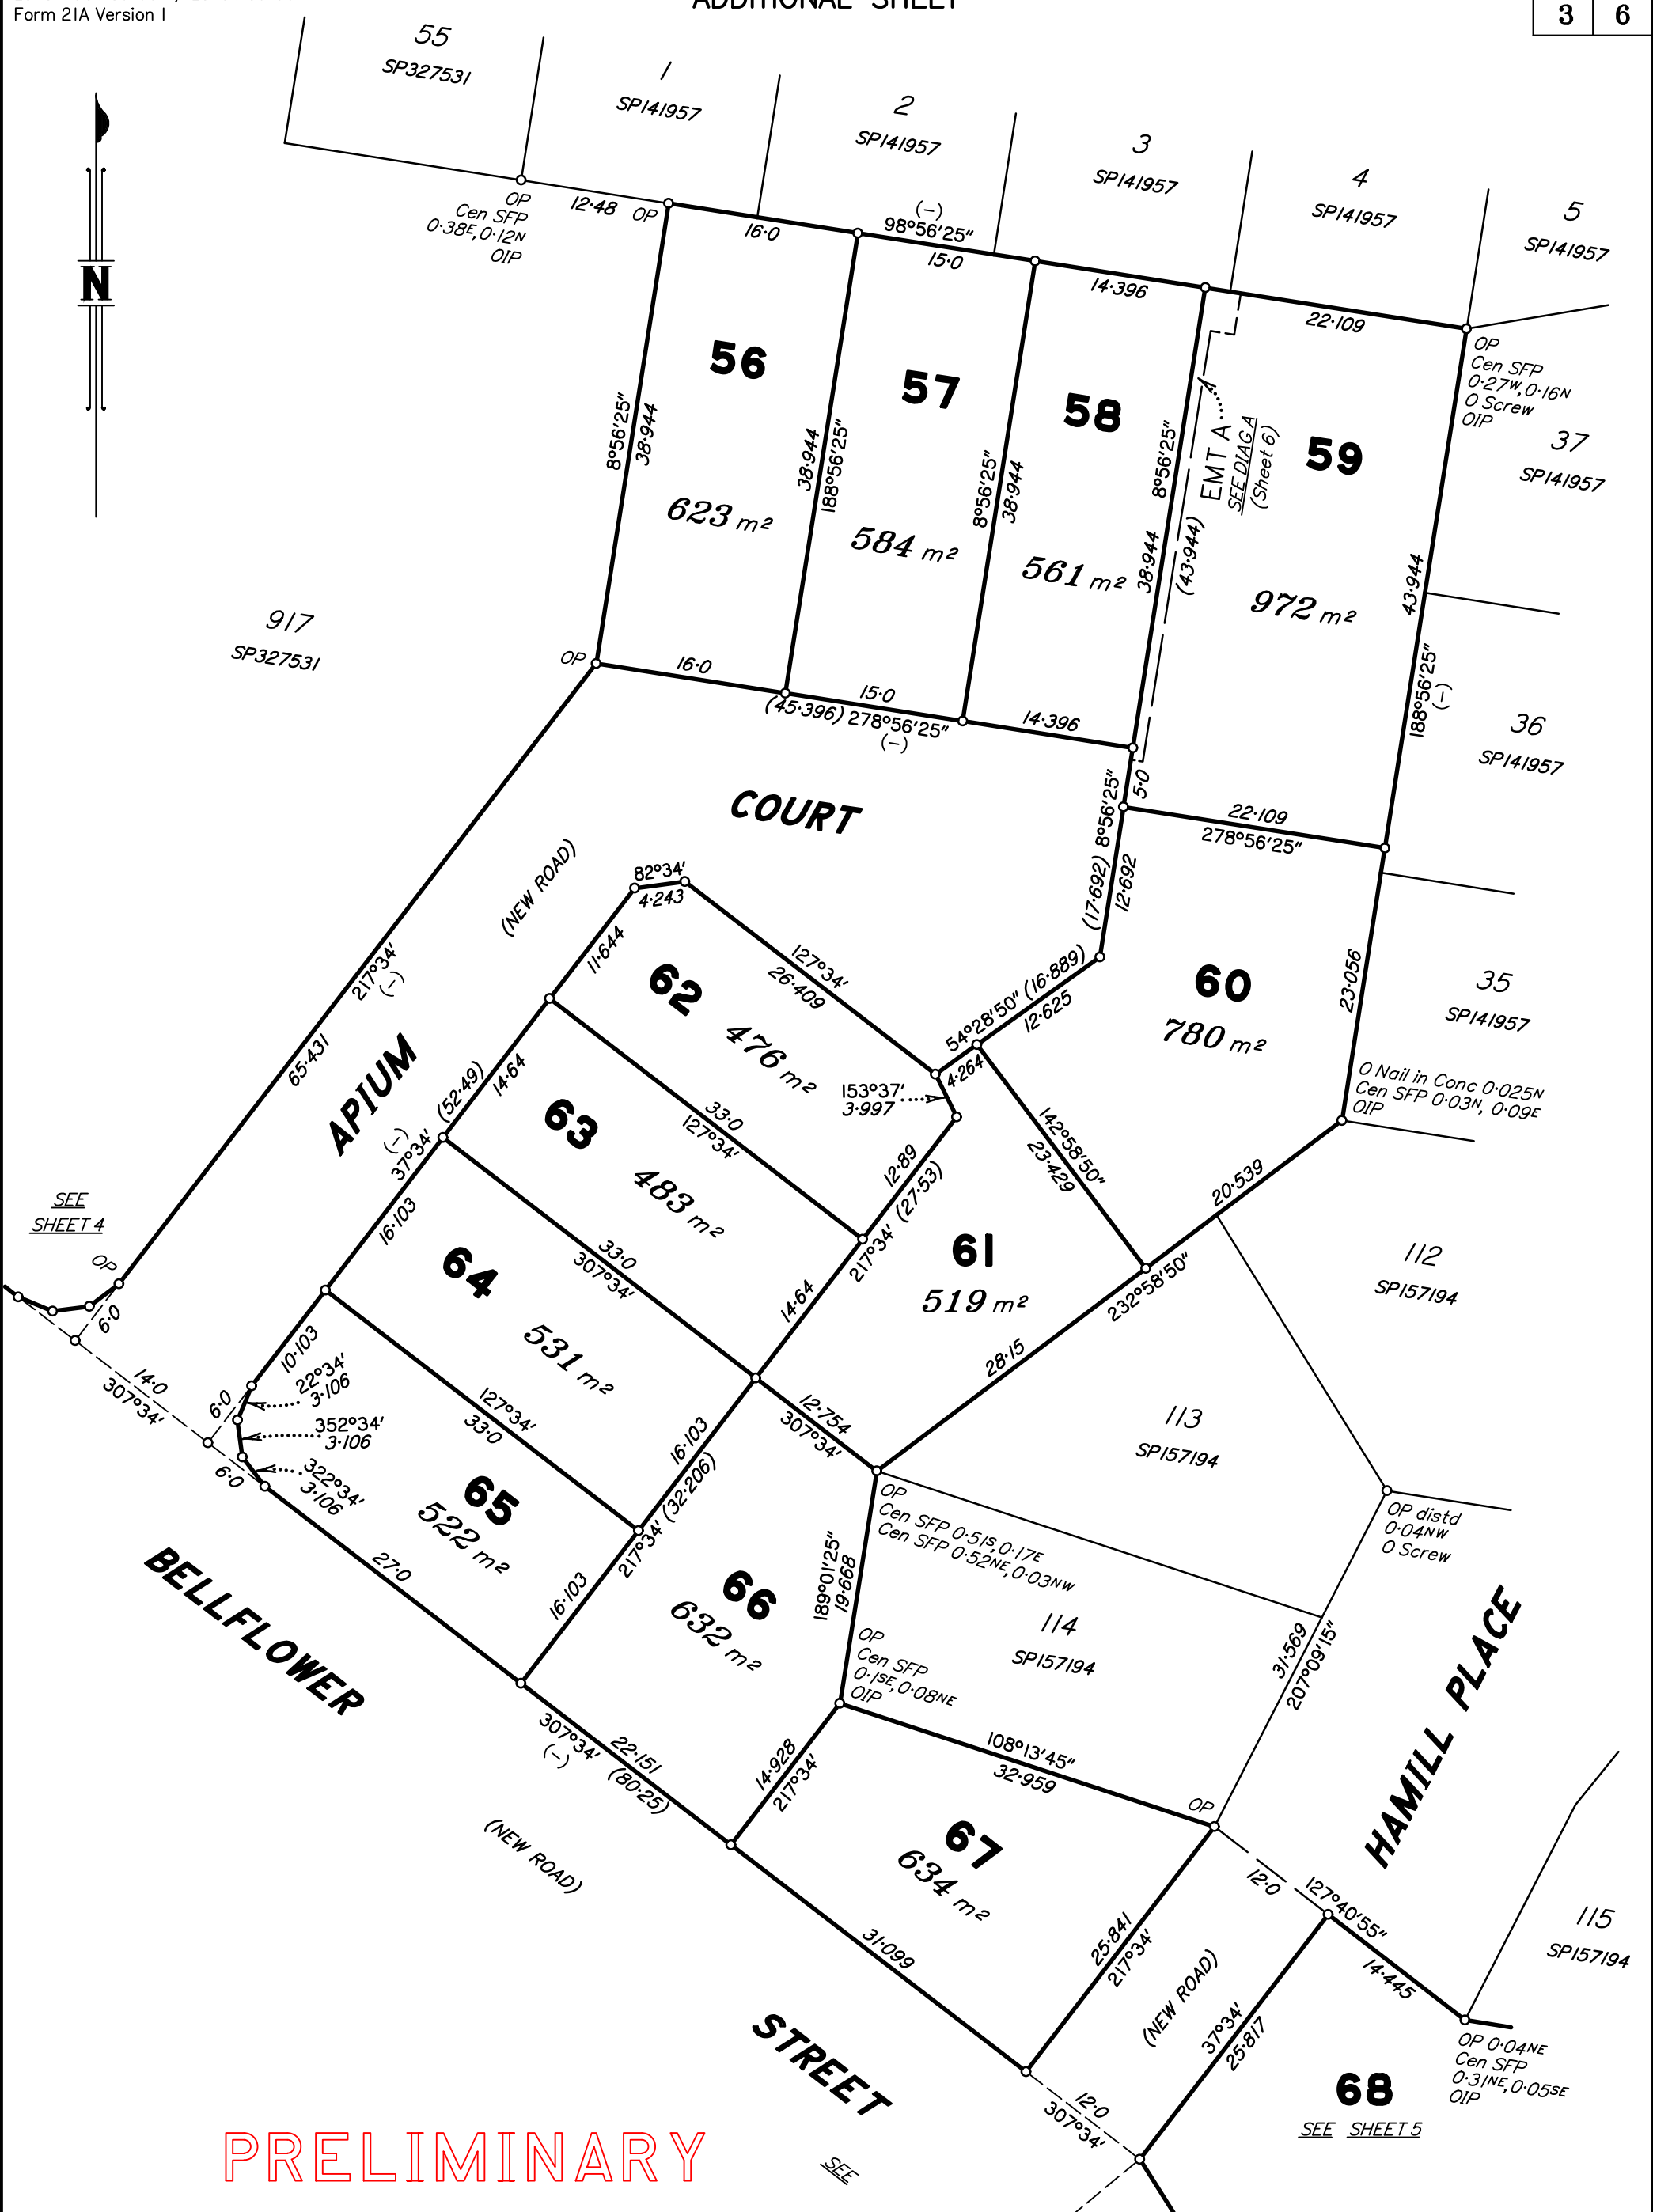


PRELIMINARY

Scale 1:500 - Lengths are in metres.

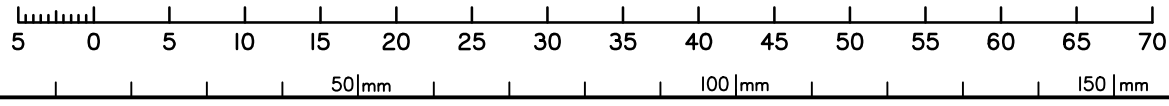


State copyright reserved.

Insert Plan Number **SP331483**

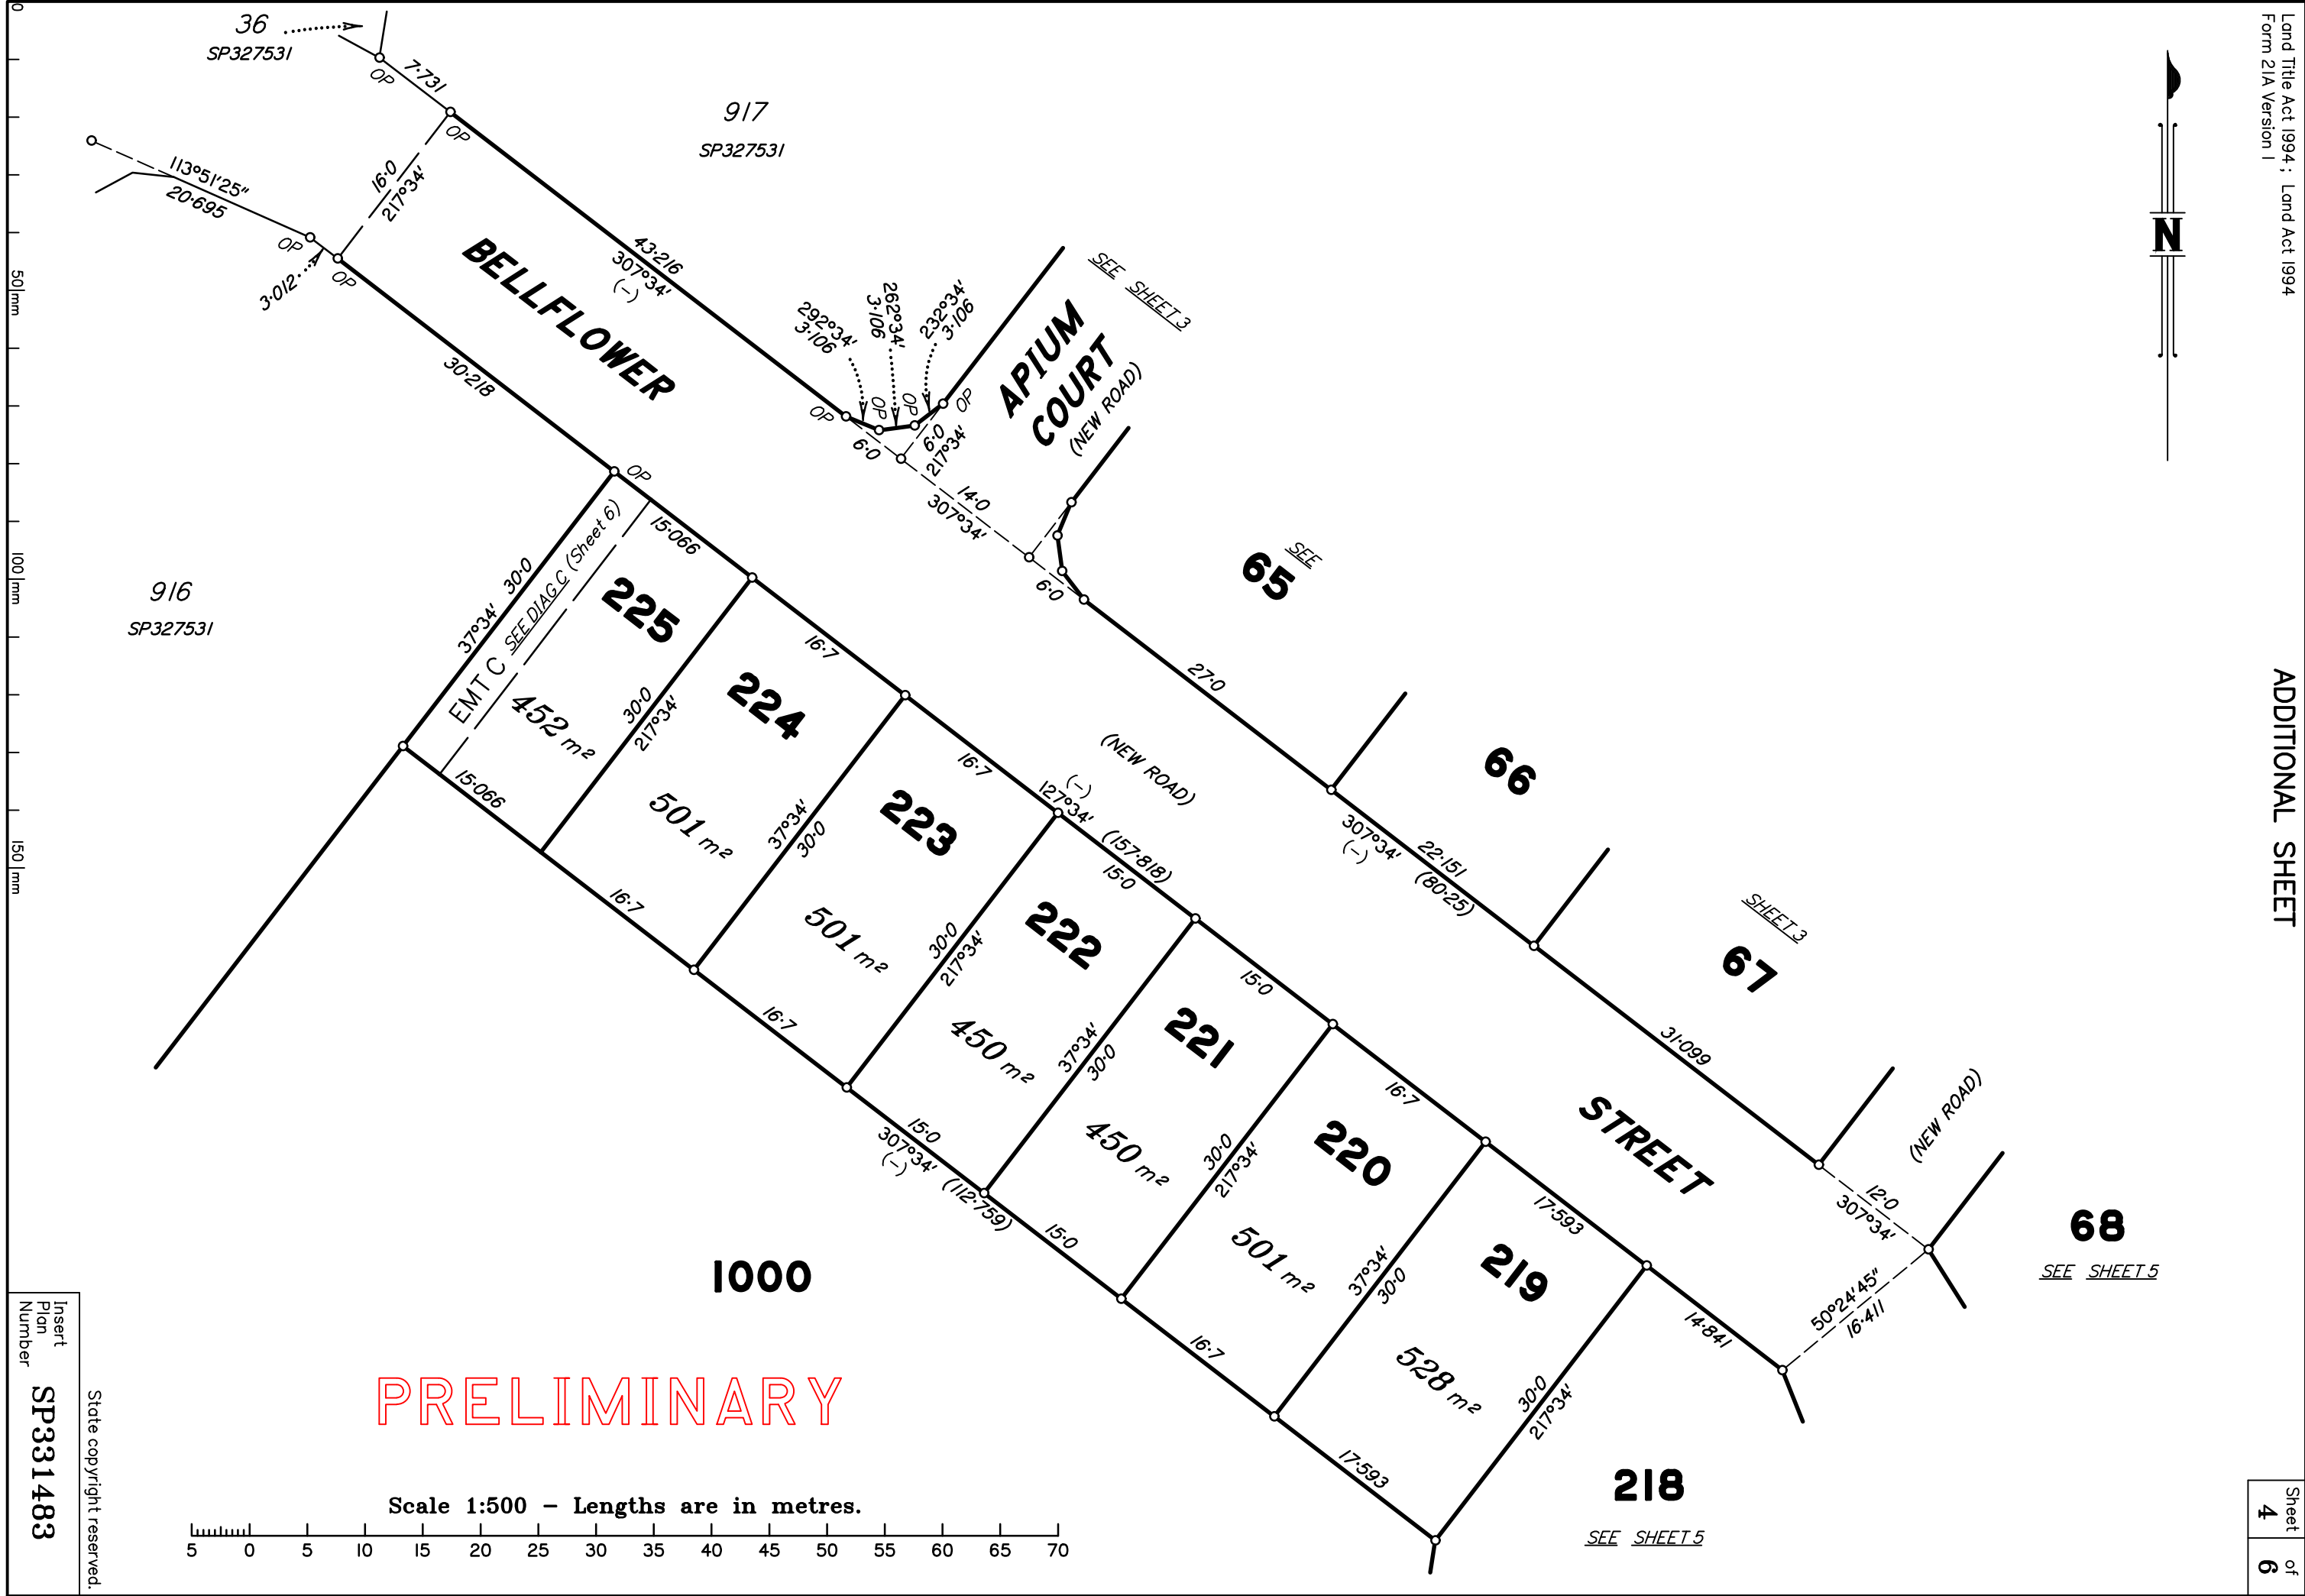

PRELIMINARY

Scale 1:500 - Lengths are in metres.

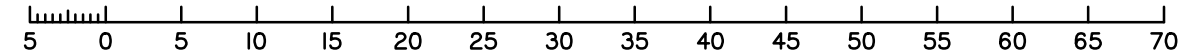

Insert
Plan
Number
SP331483
State copyright reserved.




PLACE

HAMILL

BELFLOWER STREET

JO-ANN MILLER DRIVE
(NEW ROAD)


JO-ANN MILLER DRIVE

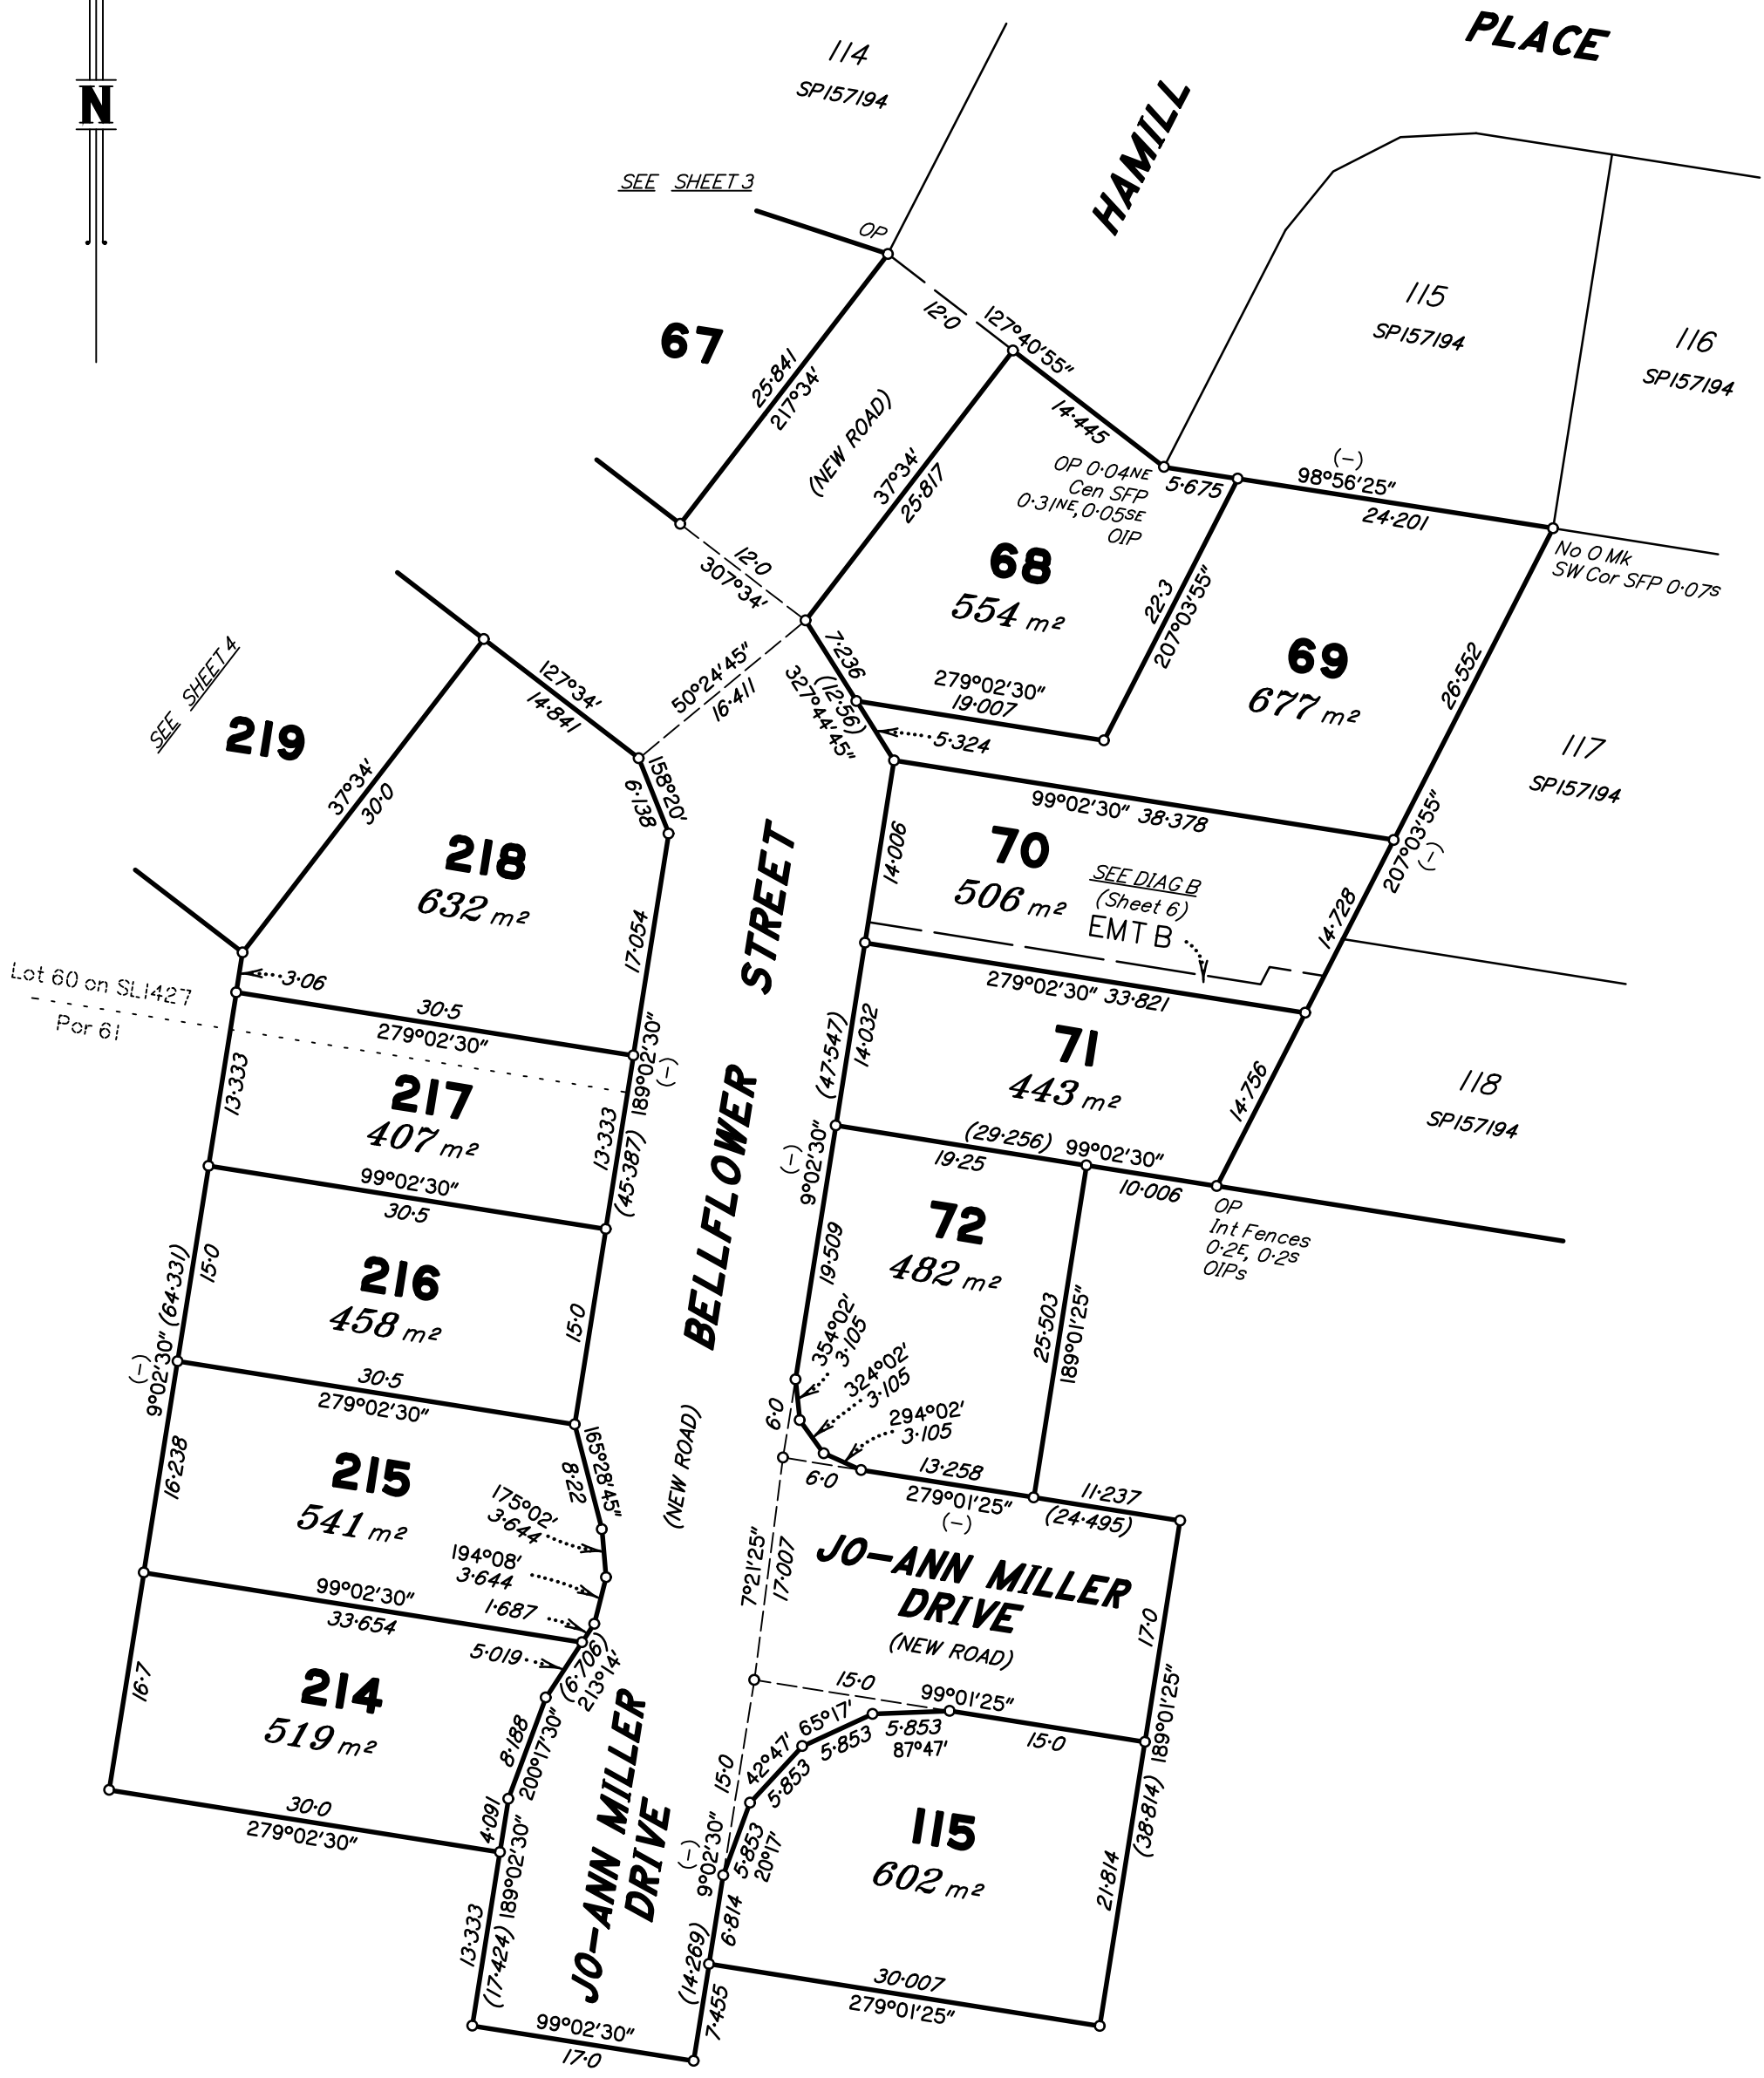

PRELIMINARY

1000

Scale 1:500 - Lengths are in metres.

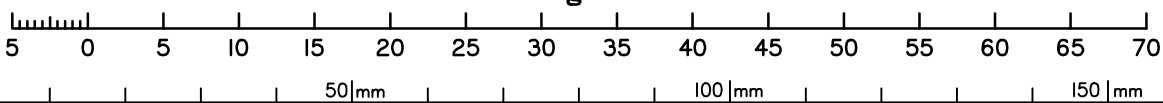

State copyright reserved.

Insert Plan Number **SP331483**

PRELIMINARY

M.G.A. COORDINATES (GDA-94)

STATION	EASTING	NORTHING	ZONE	P.U.	LINEAGE	METHOD	REMARKS

PERMANENT MARKS


PM	ORIGIN	BEARING	DIST	NO	TYPE

REFERENCE MARKS

STN	TO	ORIGIN	BEARING	DIST

REINSTATEMENT REPORT

.....

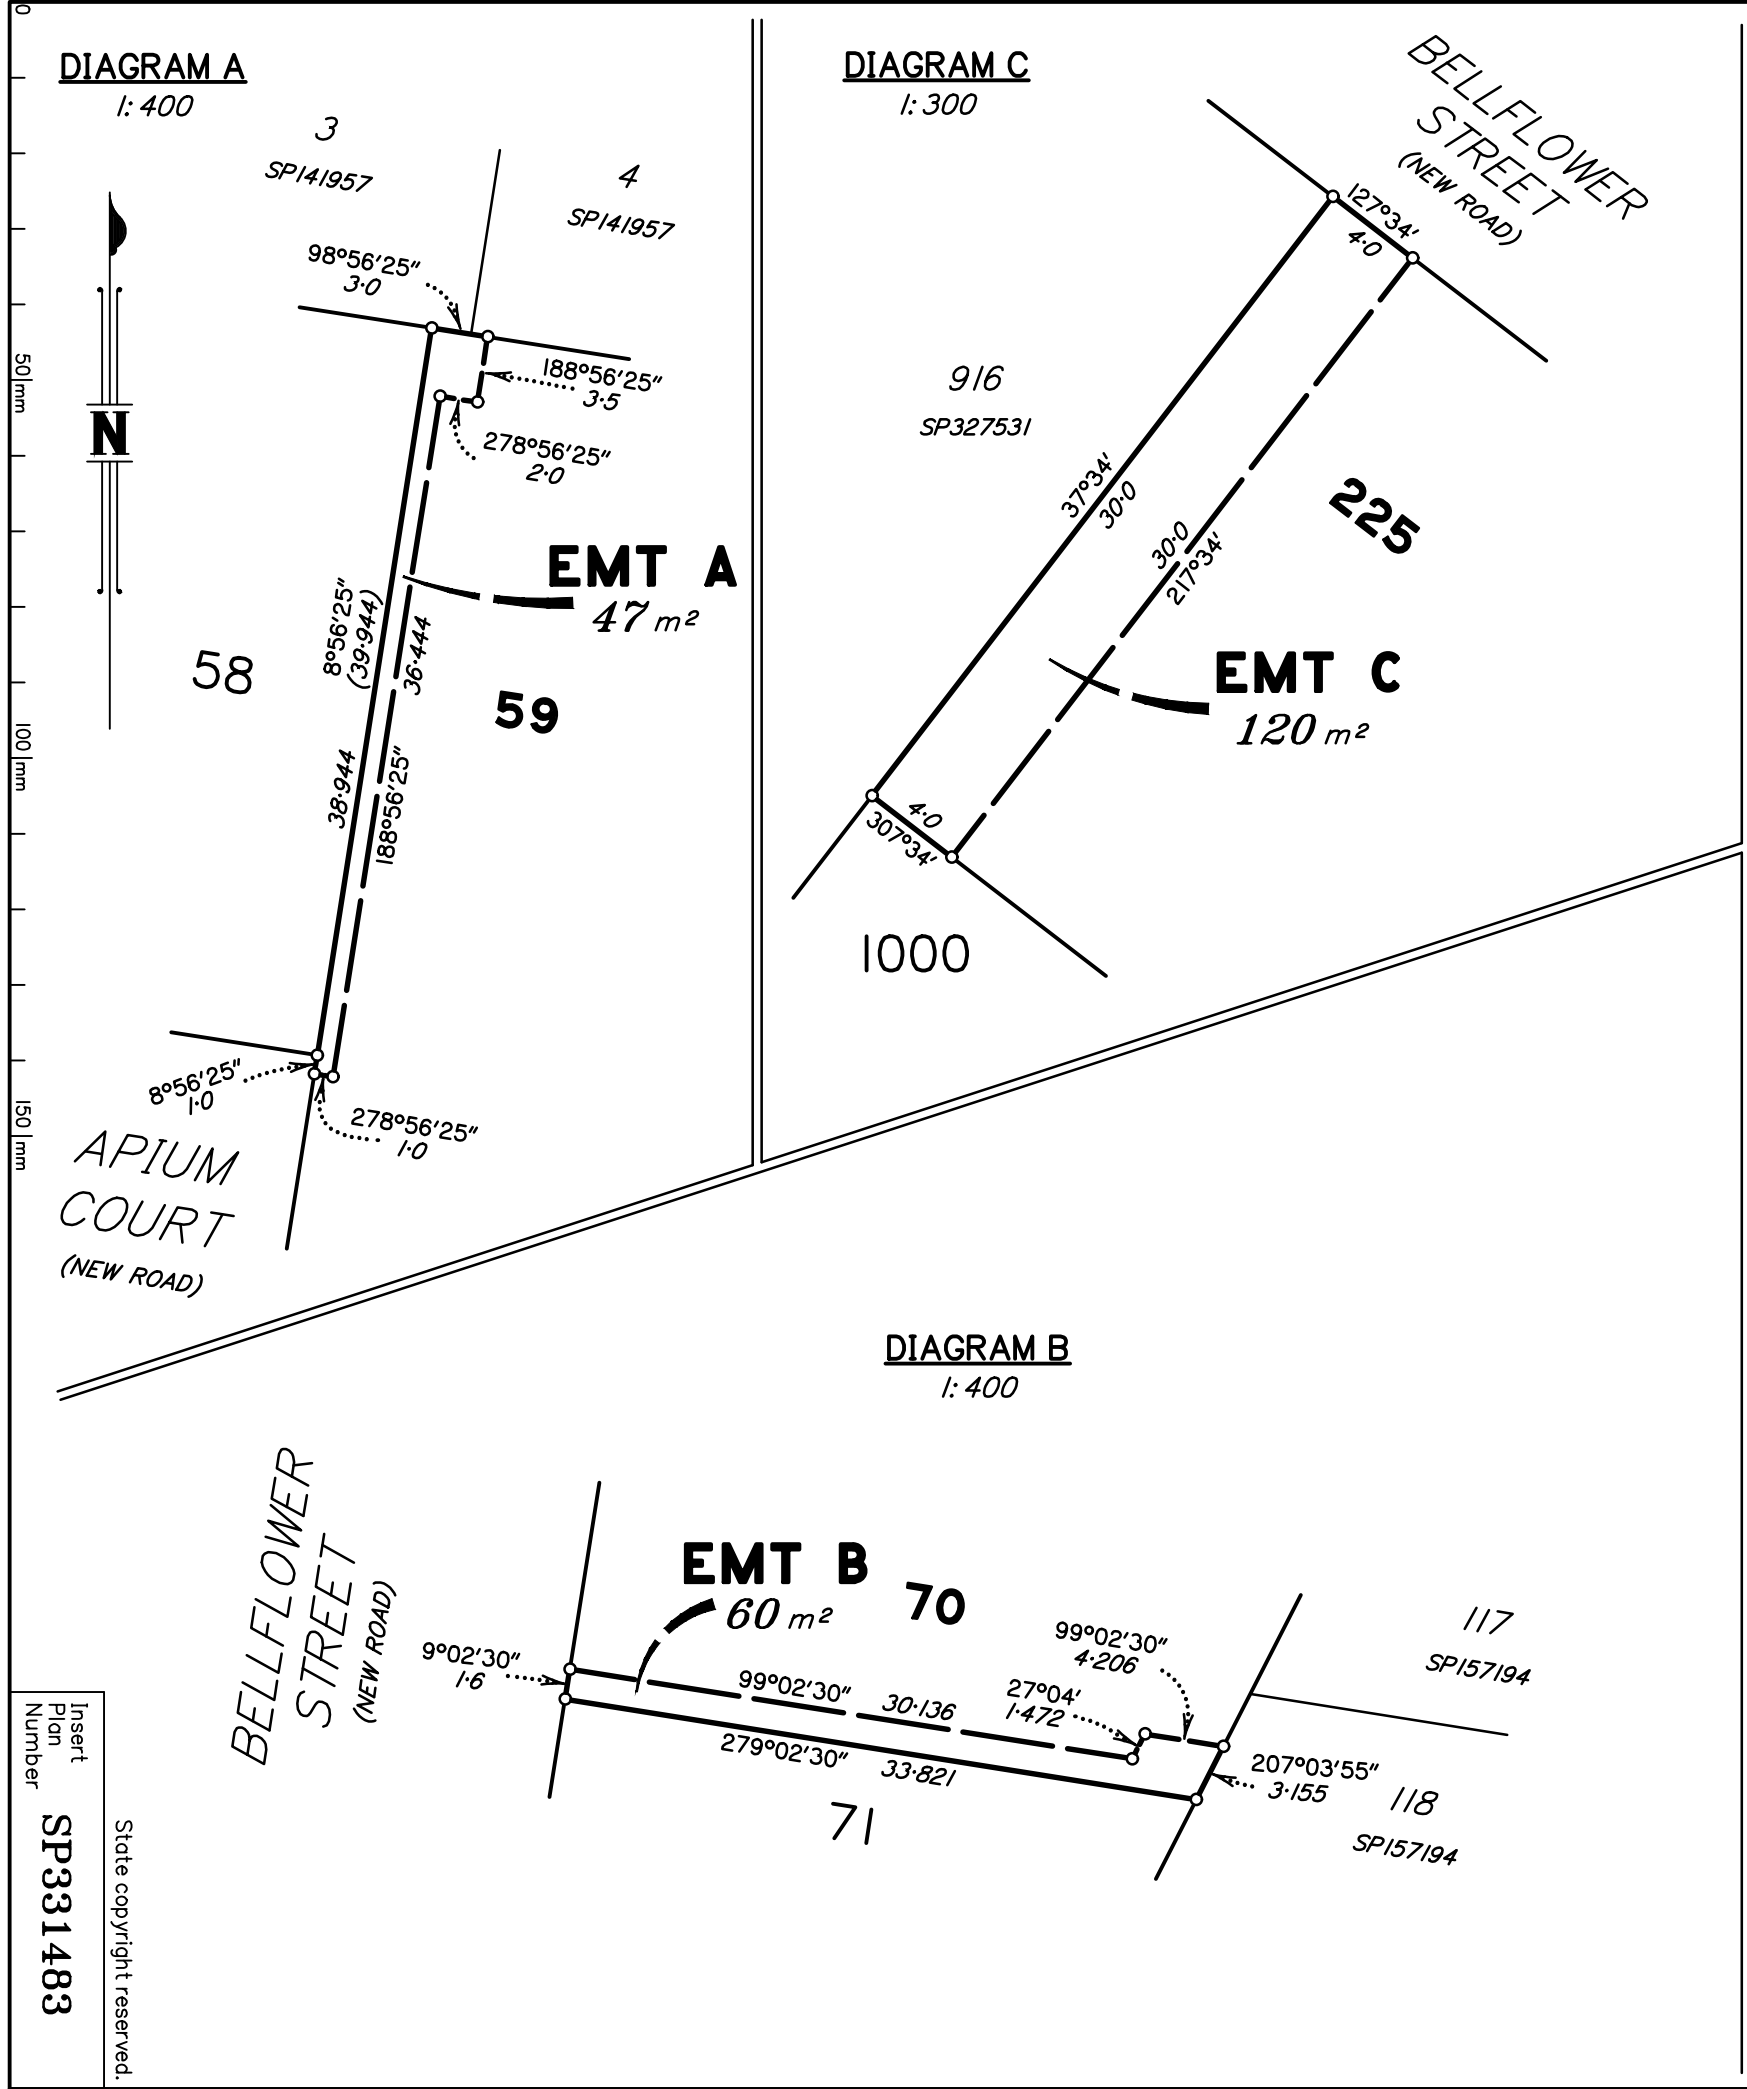

Insert
Plan
Number
SP331483
State copyright reserved.

