


No.	by	Checked By	Date	Comments
A	TBG	WJH	03.08.21	Initial calc check for DPs
B	TBG		25.08.21	Lot 916 added to previous SP. Bal parcels updated.

**Total Area of New Road**  
4114 m<sup>2</sup>

*Original information compiled from SP327531 in the Department of Resources.*


*See Sheet 5 for Reference Marks. Permanent Marks & MGA Coordinates Tables*

*See Sheet 5 for Reinstatement Report.*

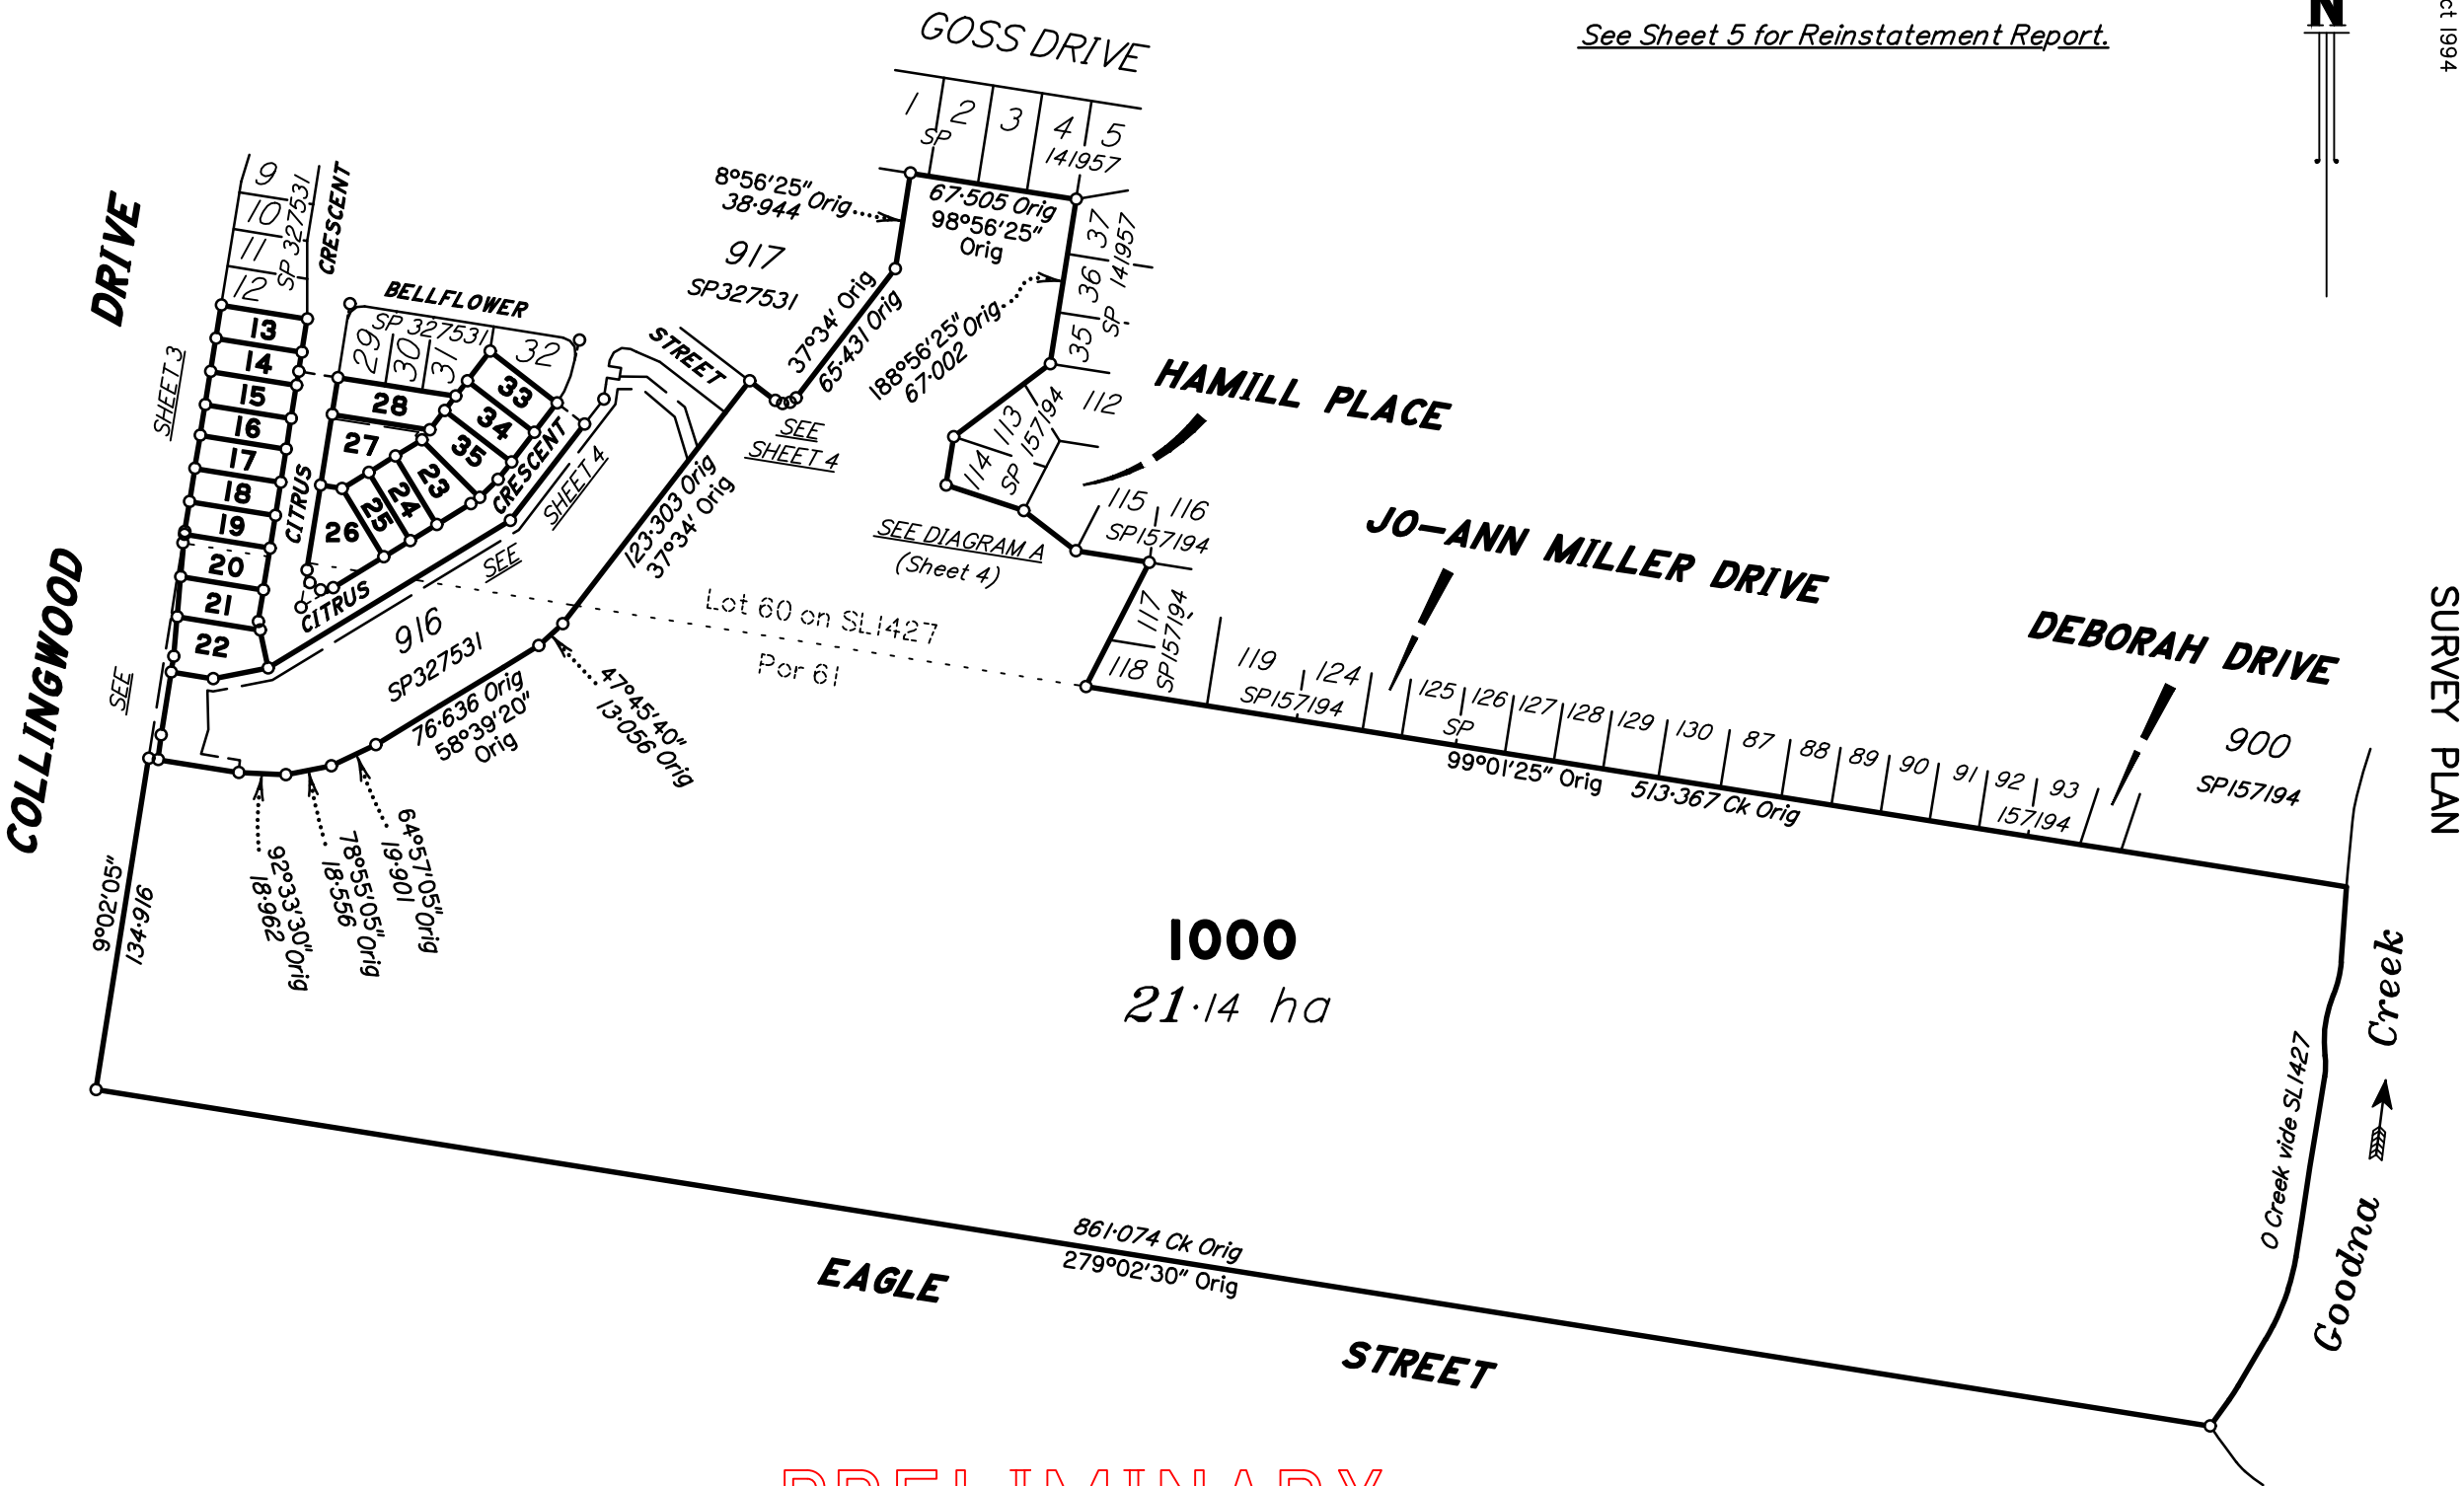

**Plan of Lots 13-28, 33-35 & 1000 and Easement A in Lot 27**  
Cancelling Lot 1000 on SP327531

0 50m 100m 150m State copyright reserved.

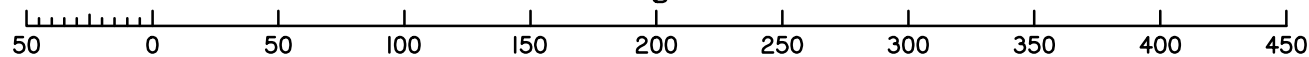

Scale 1:3000 - Lengths are in metres.

**PRELIMINARY**

LOCAL GOVERNMENT: IPSWICH CITY LOCALITY: COLLINGWOOD PARK  
Meridian: MGA (Zone 56)

Scale: 1:3000  
Format: STANDARD

SP327902

Survey Records: No

**WARNING : Folded or Mutilated Plans will not be accepted.  
Plans may be rolled.  
Information may not be placed in the outer margins.**

(Dealing No.)

4. Lodged by

(Include address, phone number, email, reference, and Lodger Code)

i. Existing		Created		
Title Reference	Description	New Lots	Road	Secondary Interests
.....	Lot 1000 on SP327531	13-28, 33-35 & 1000	New Rd	Emt A

**PRELIMINARY**

13-19, 23-25, 27, 28 & 33-35 21 & 22 20, 26 & 1000	Lot 60 on SL1427 Por 61 Lot 60 on SL1427 & Por 61
Lots	Orig

2. Orig Grant Allocation :


3. References :  
Dept File :  
Local Govt :  
Surveyor : **9641 - Stage 2**

5. Passed & Endorsed :  
By: SAUNDERS HAVILL GROUP PTY LTD  
Date :  
Signed :  
Designation : **Endorsing Officer**

6. Building Format Plans only.  
I certify that :  
\* As far as it is practical to determine, no part of the building shown on this plan encroaches onto adjoining lots or road;  
\* Part of the building shown on this plan encroaches onto adjoining \* lots and road  
.....  
Cadastral Surveyor/Director\* Date  
\*delete words not required


7. Lodgement Fees :  
Survey Deposit \$ .....  
Lodgement \$ .....  
.....New Titles \$ .....  
Photocopy \$ .....  
Postage \$ .....  
TOTAL \$ .....

8. Insert Plan Number **SP327902**

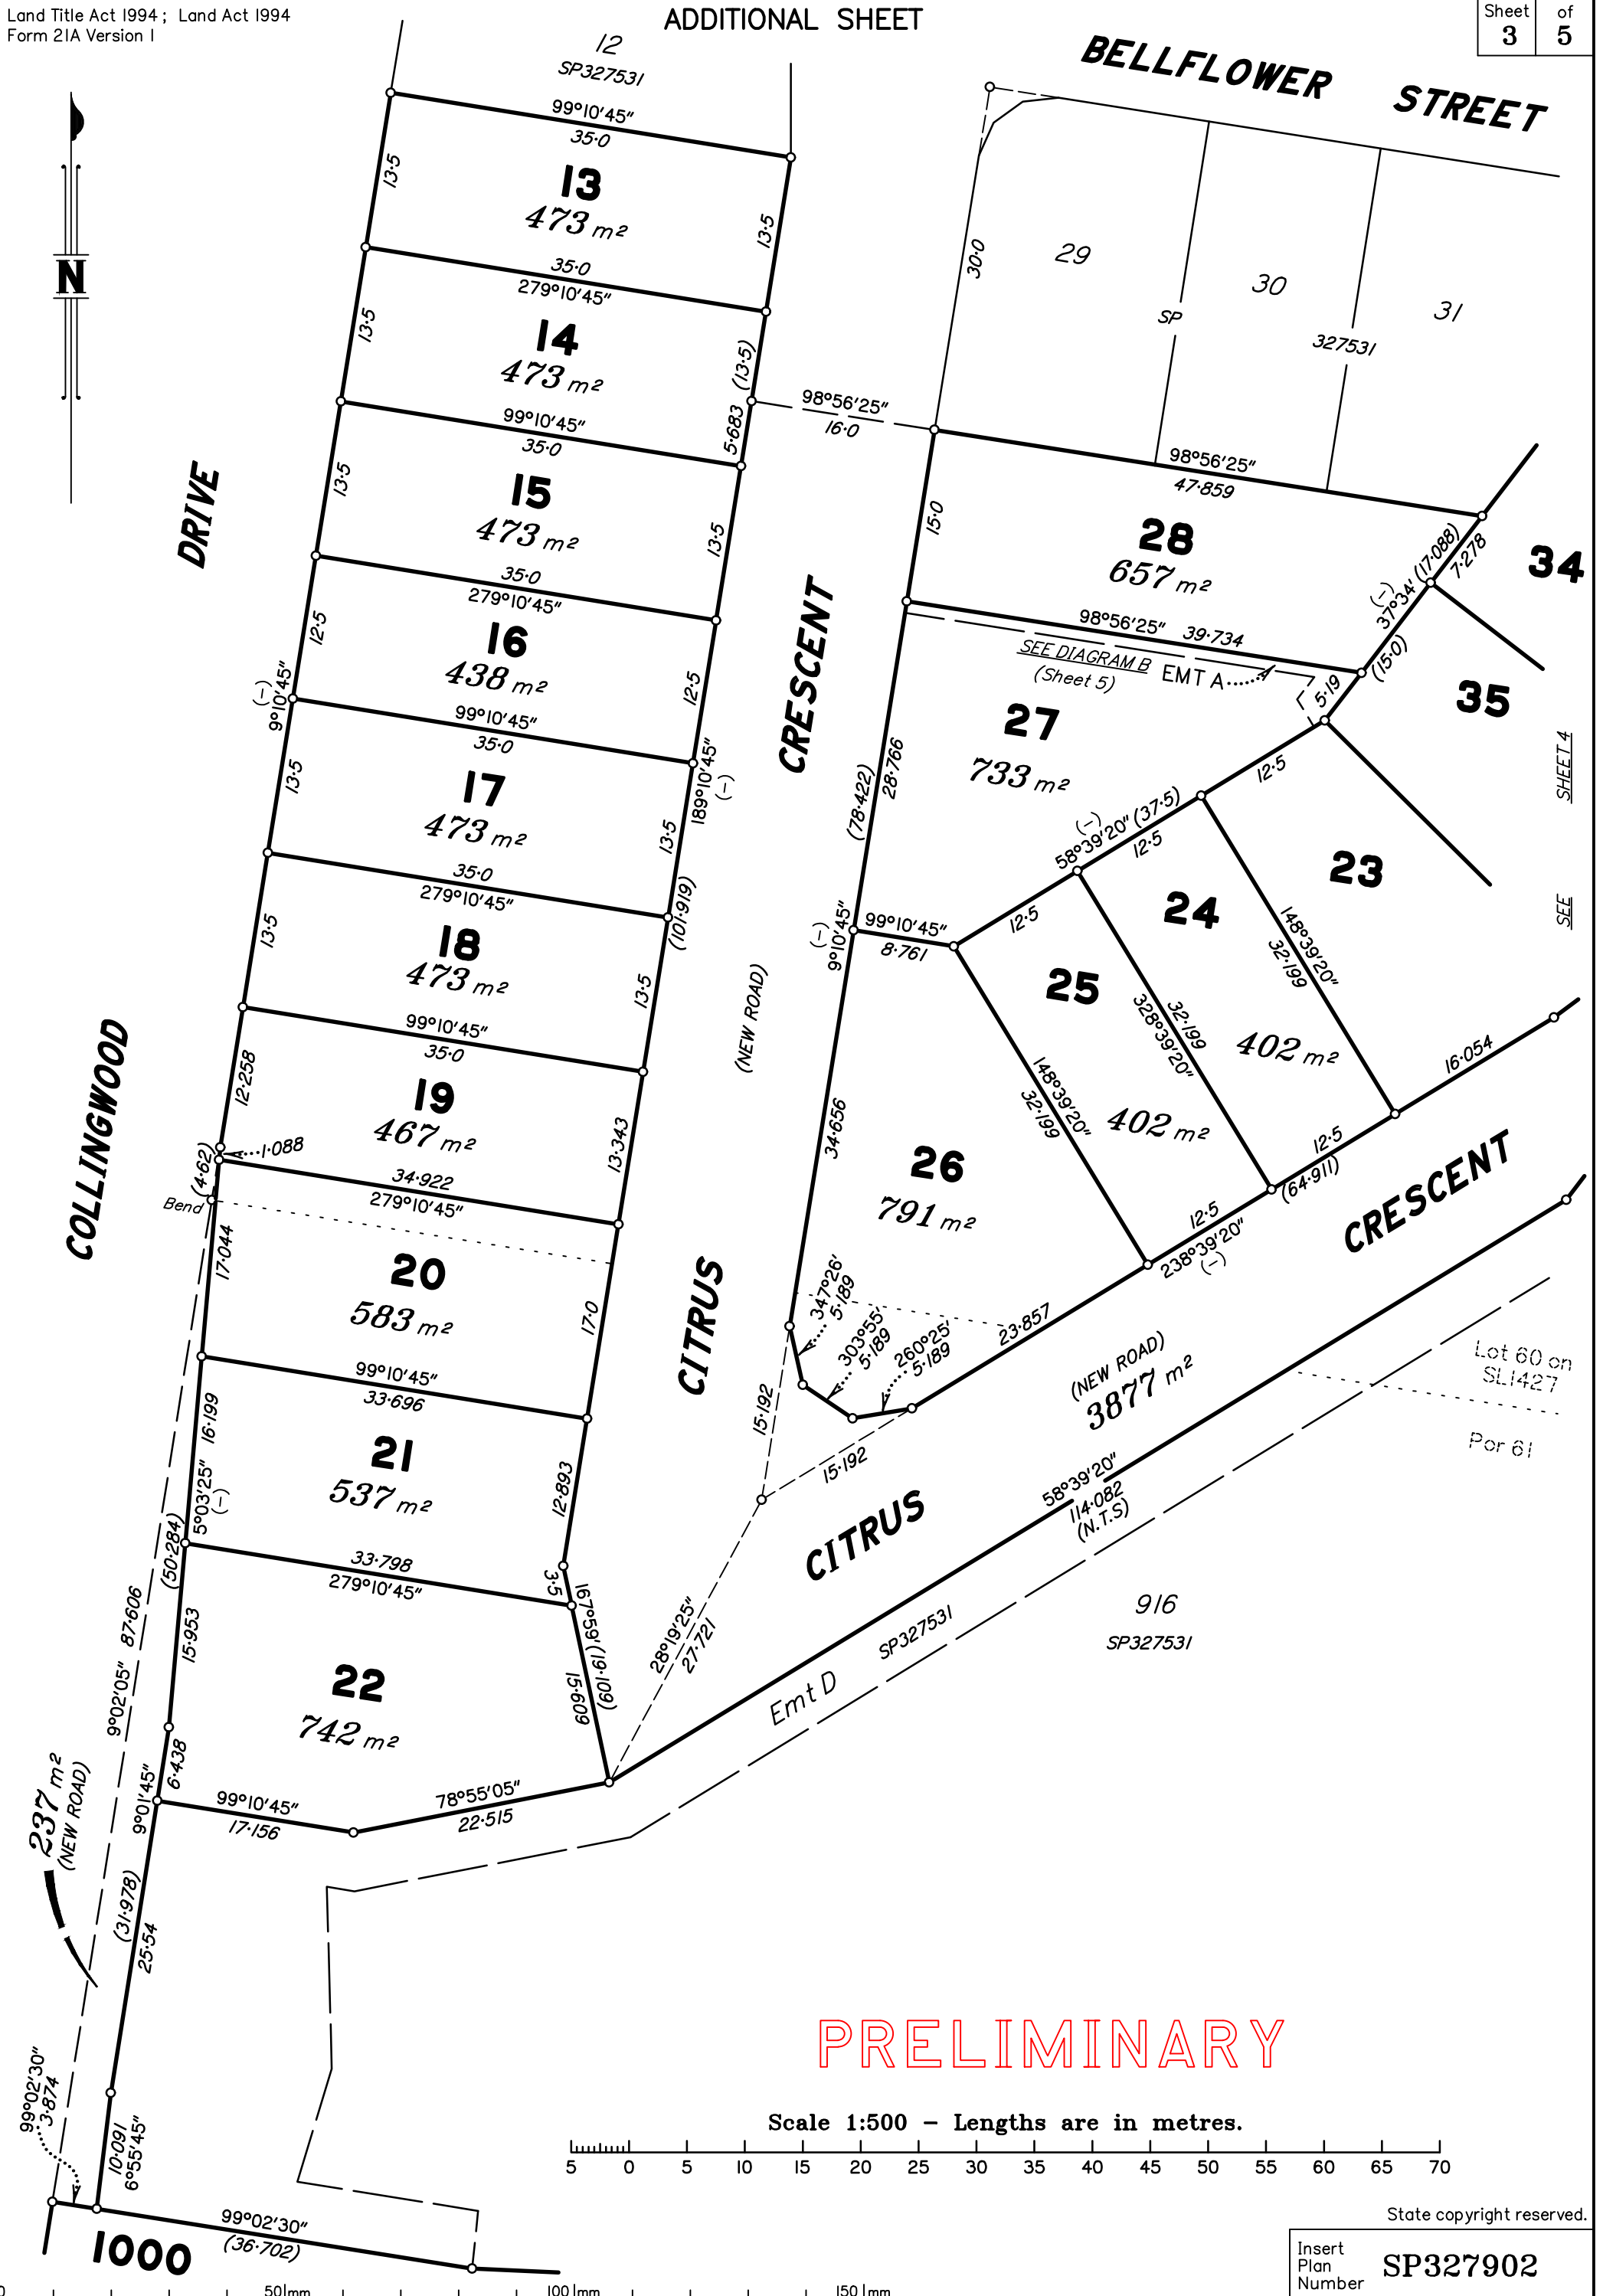

PRELIMINARY



Scale 1:500 - Lengths are in metres.

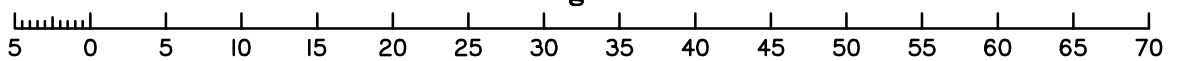

State copyright reserved.


Insert Plan Number **SP327902**

0 50mm 100mm 150mm

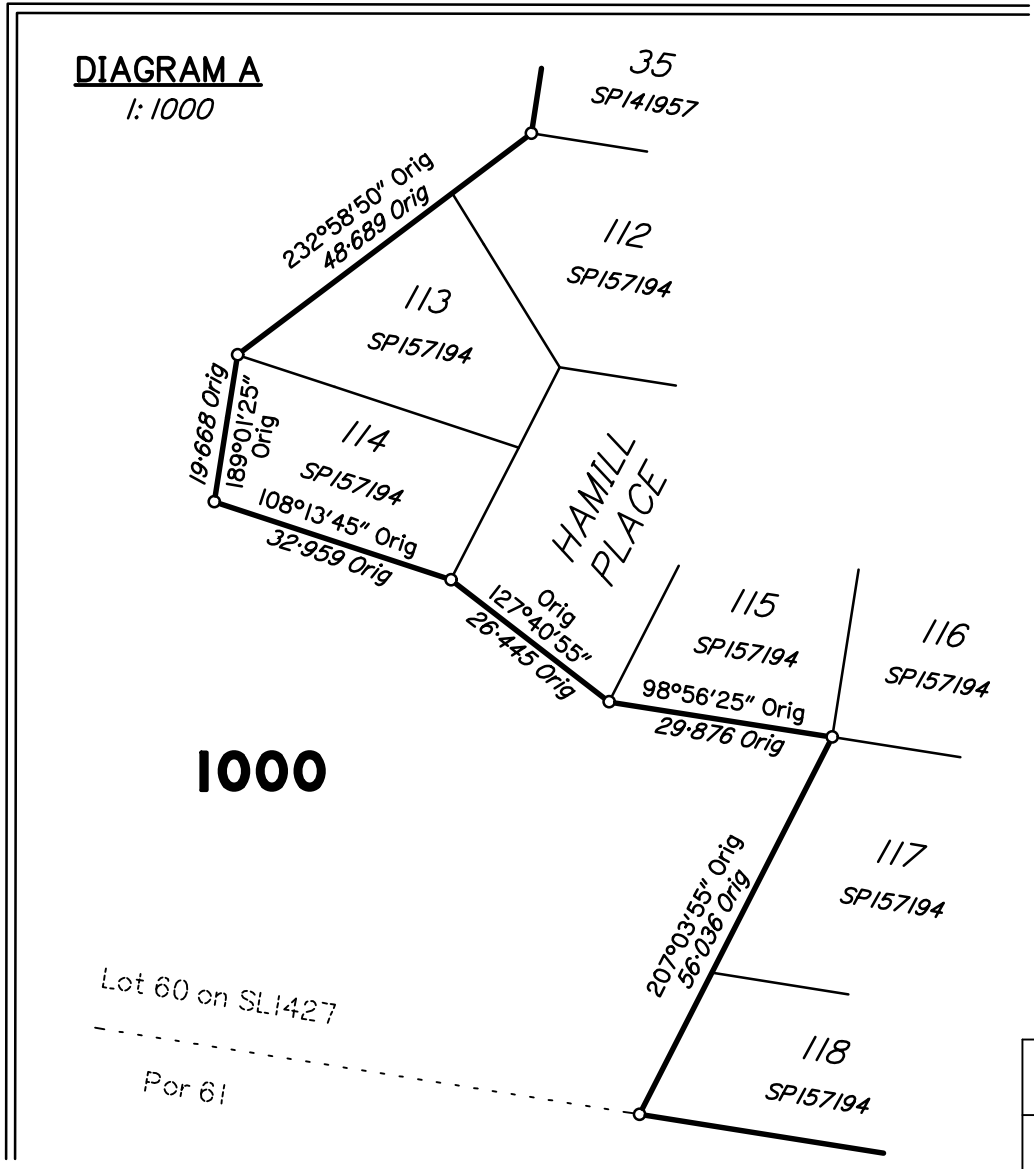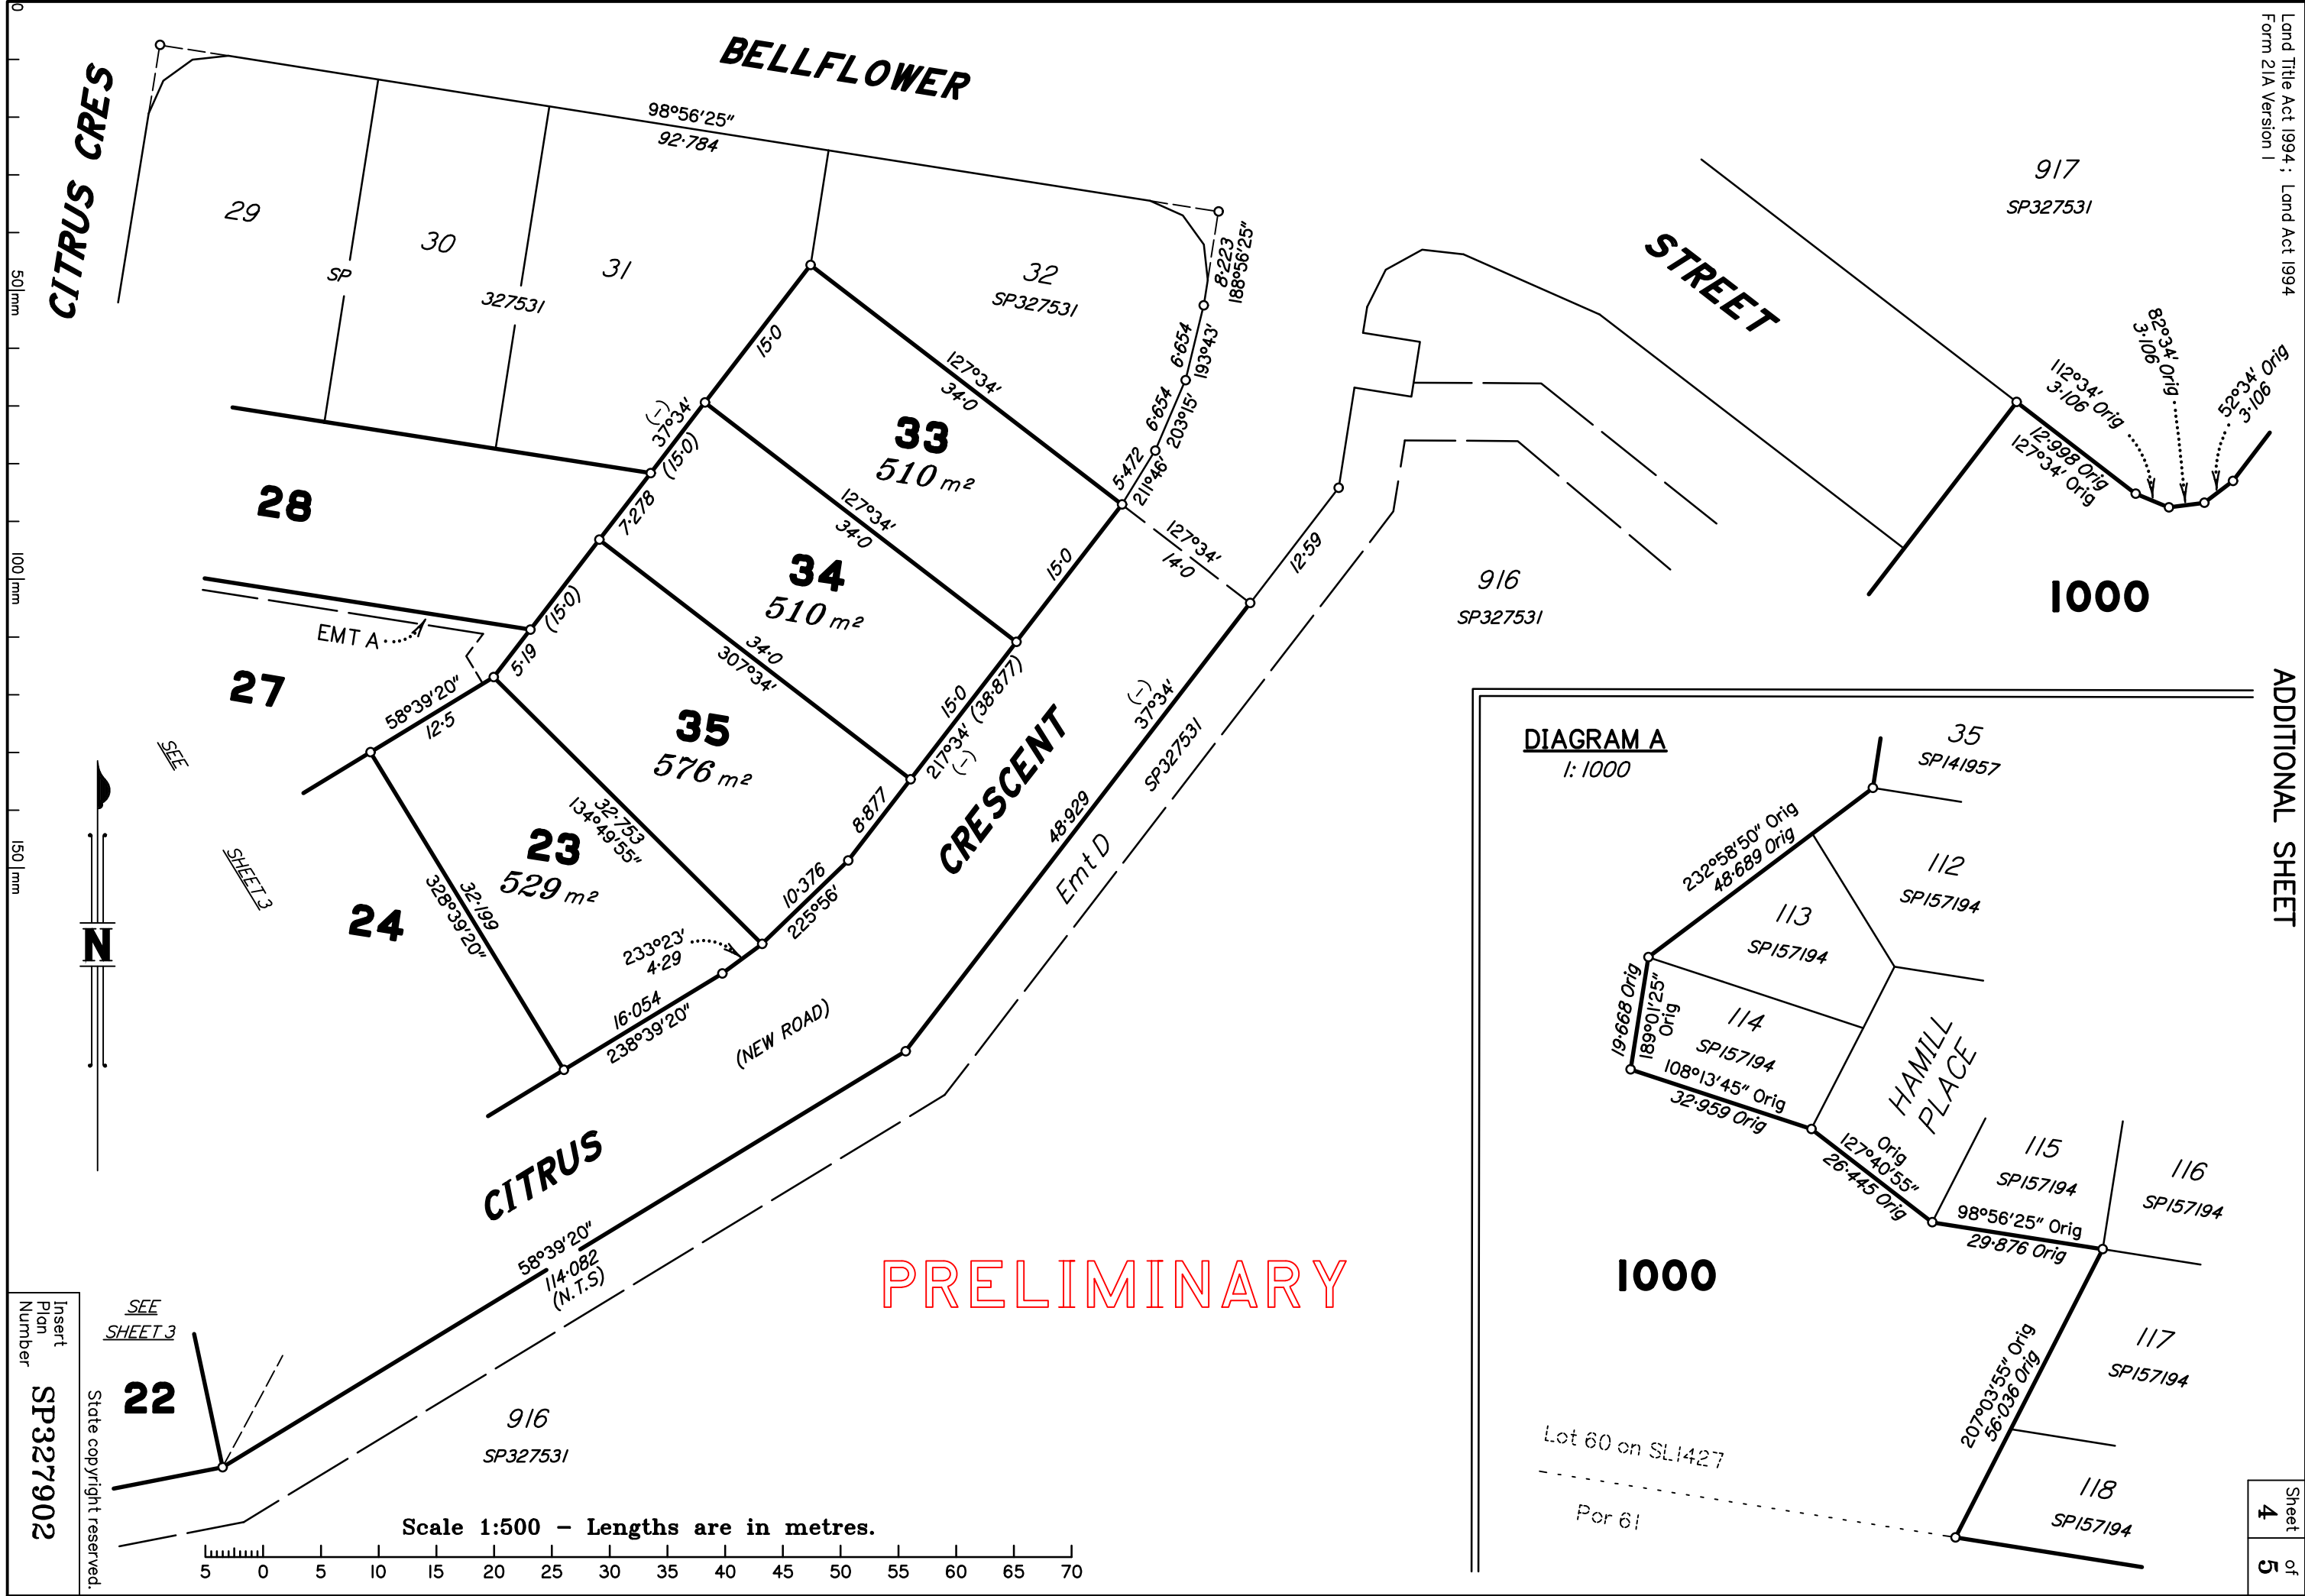

PRELIMINARY

Scale 1:500 - Lengths are in metres.


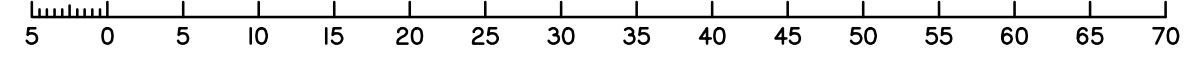


SEE SHEET 3


SEE SHEET 3

Insert Plan Number  
SP327902


State copyright reserved.

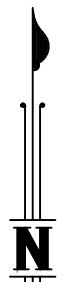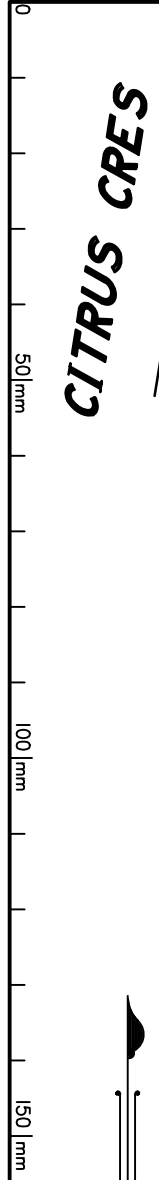

**DIAGRAM B**  
1:250

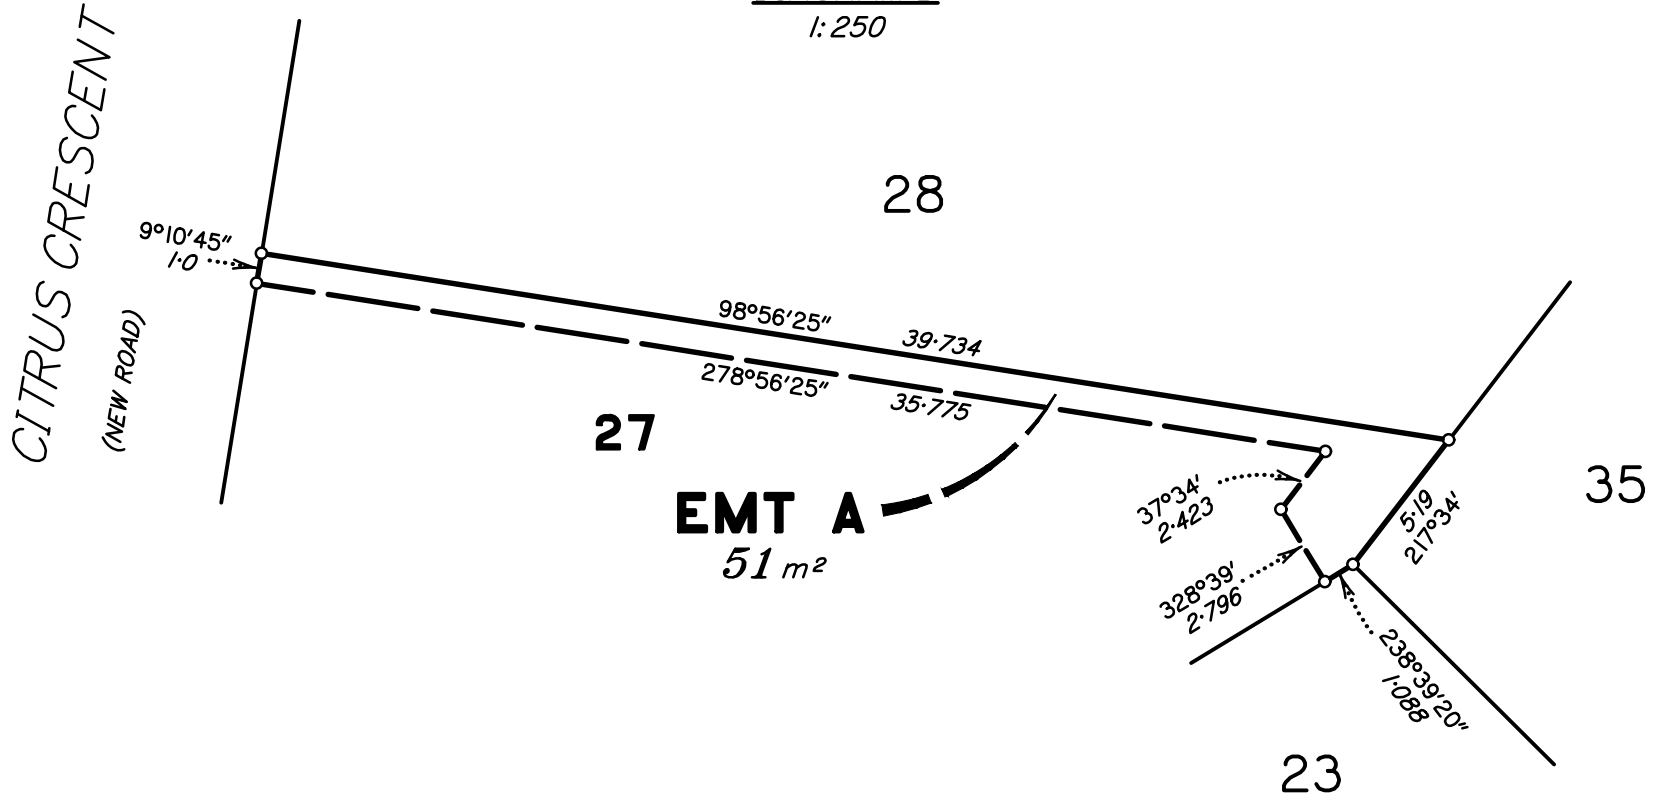

Scale 1:250 - Lengths are in metres.

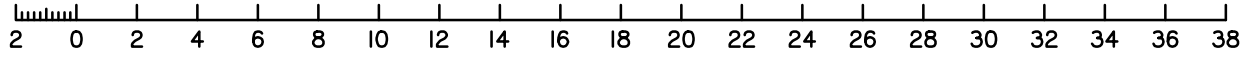

PRELIMINARY

M.G.A. COORDINATES (GDA-94)

STATION	EASTING	NORTHING	ZONE	P.U.	LINEAGE	METHOD	REMARKS

PERMANENT MARKS

PM	ORIGIN	BEARING	DIST	NO	TYPE

REFERENCE MARKS

STN	TO	ORIGIN	BEARING	DIST

REINSTATEMENT REPORT

.....

# REGISTERED OWNERS/LESSEES CONSENT TO SURVEY PLAN

QUEENSLAND TITLES REGISTRY  
Land Title Act 1994 and Land Act 1994

FORM 18A Version 1  
Page [ 1 ] of [ 1 ]

---

## 1. Survey Plan being consented to

Survey Plan Number. SP327902

Registered Owners/Lessees.  
(names in full) .....

---

## 2. Consent by Registered Owner/Lessee

\*As registered owner/s of this land, I/we agree to this plan and dedicate the Public Use Land as shown on this plan in accordance with Section 50 of the Land Title Act 1994.

.....  
Registered Owner Signature/s

PRELIMINARY

### Privacy Statement

Collection of information from this form is authorised by legislation and is used to maintain publicly searchable records. For more information see the Department's website.