


SURVEY PLAN

*Peg placed at all new corners,
unless otherwise stated.*


See Sheet 3 for Reference Marks Table.

See Sheet 3 for Reinstatement Report.

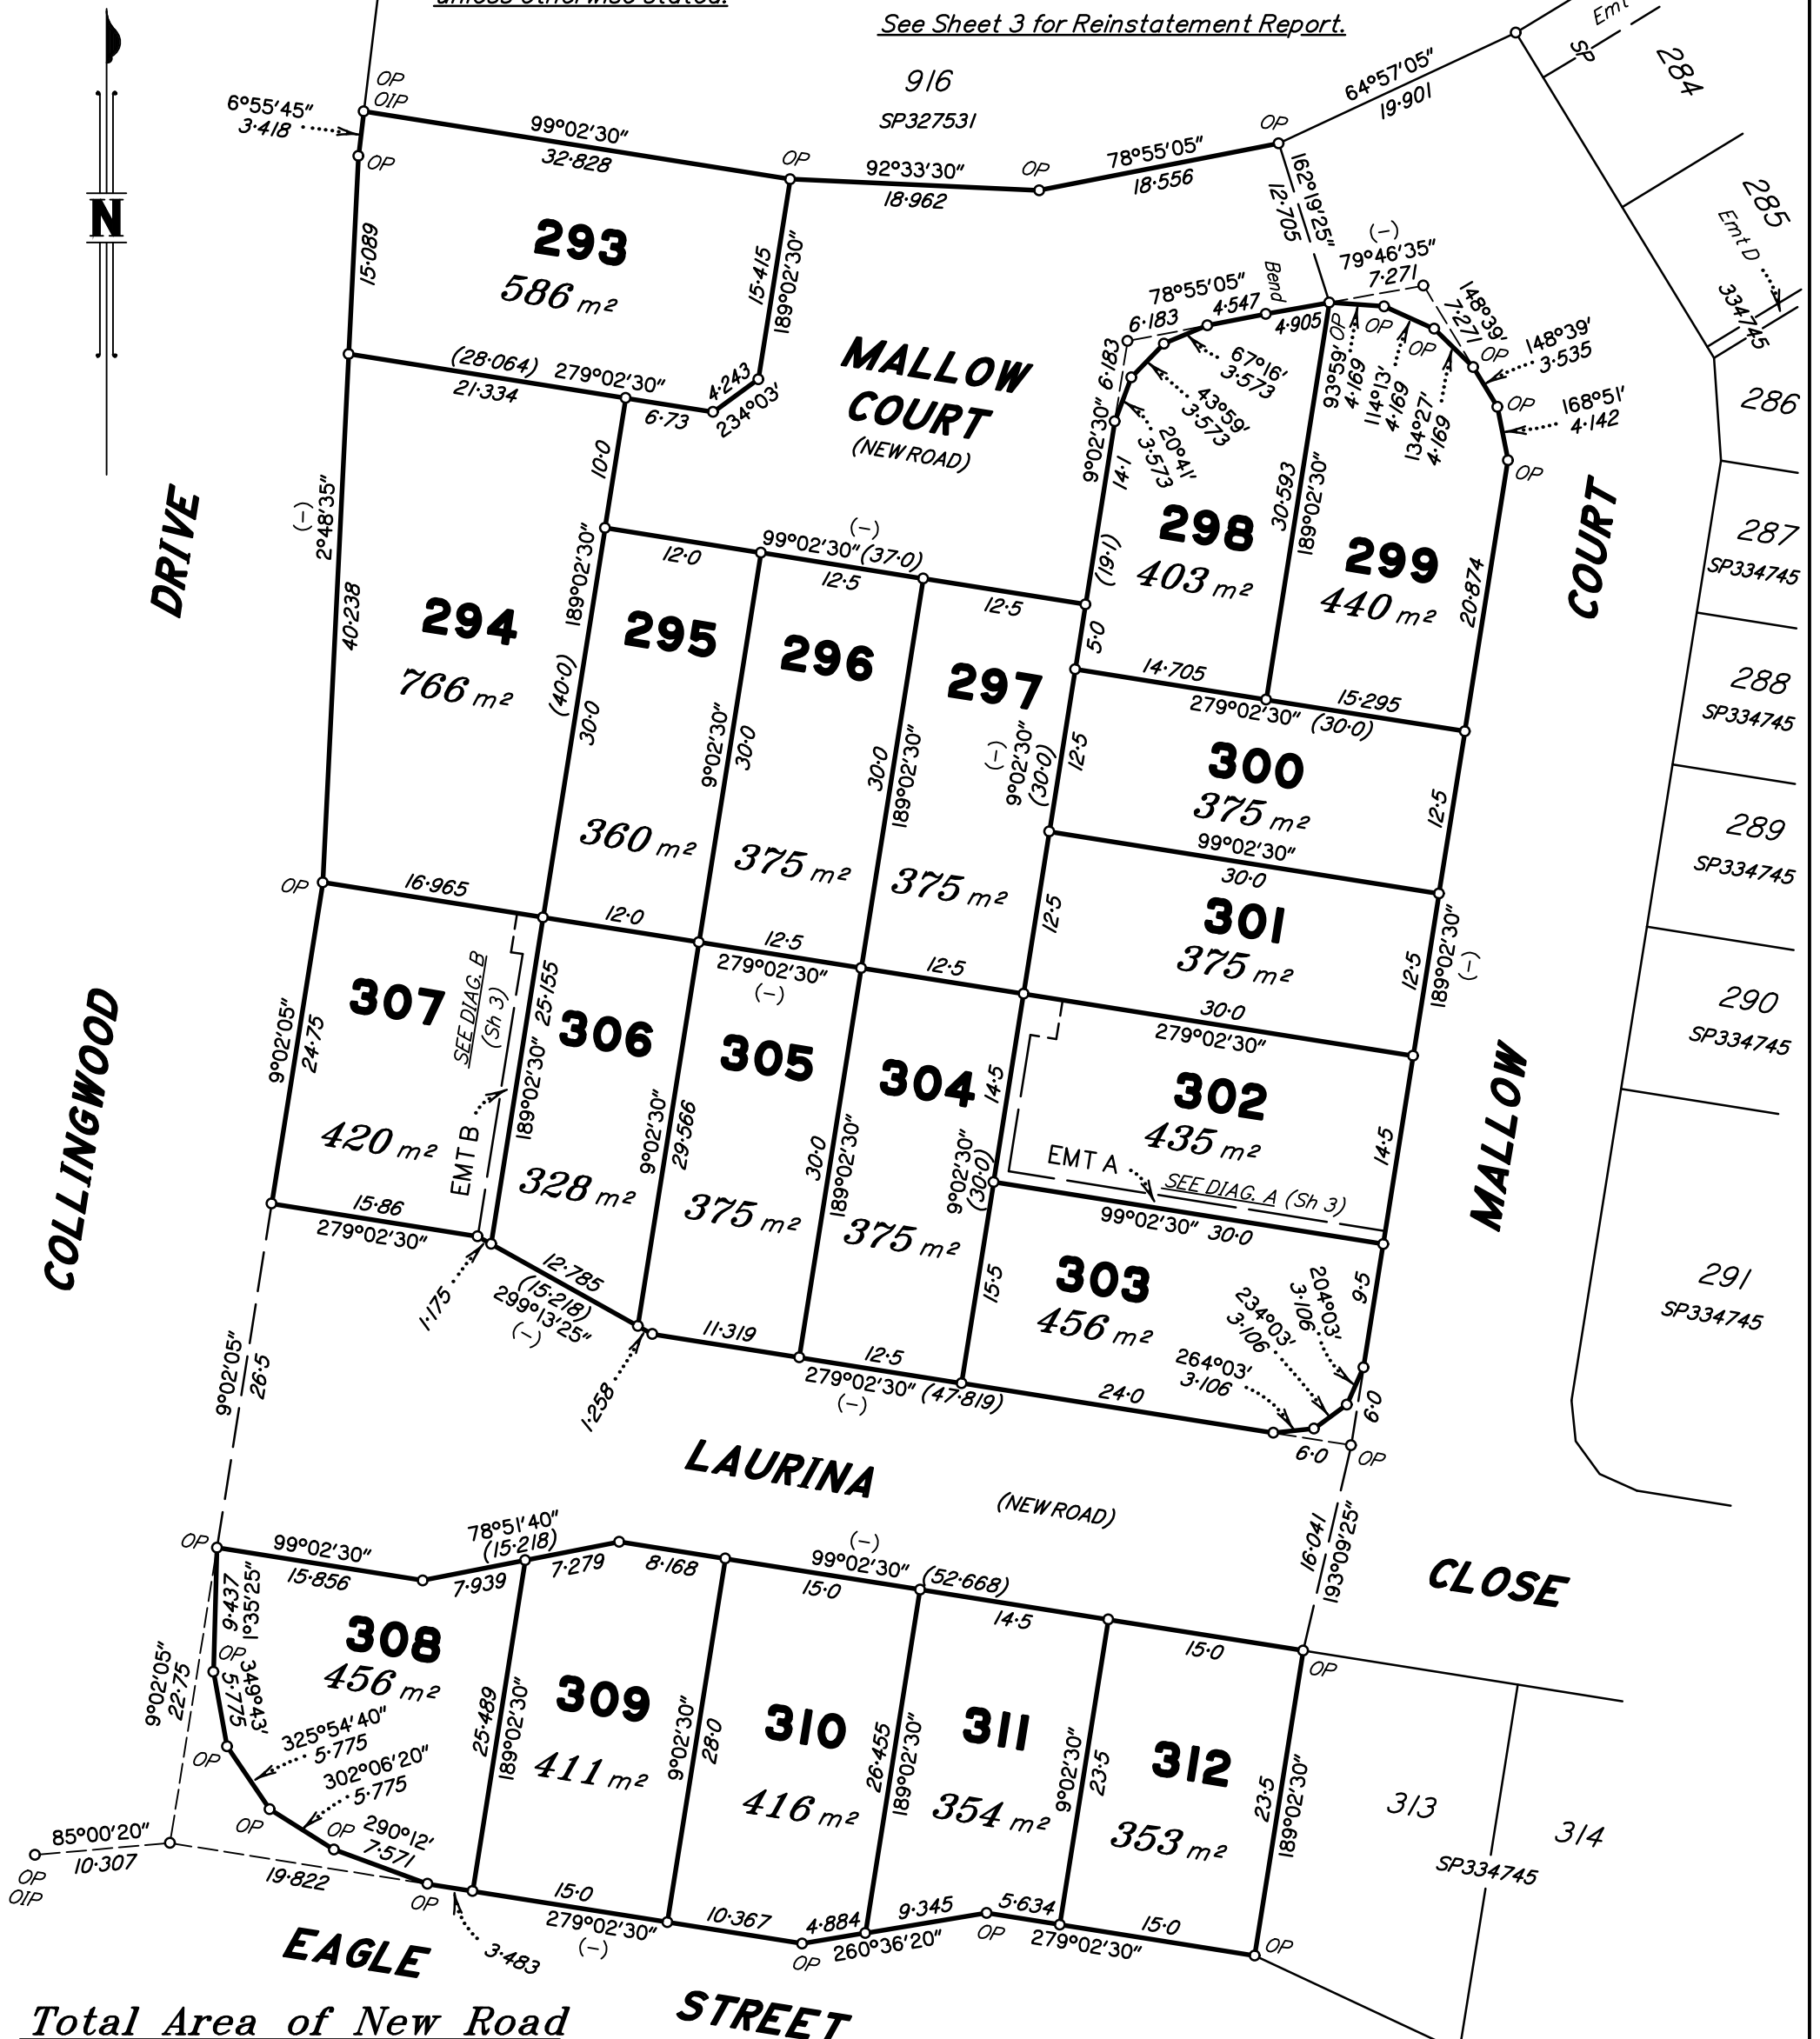

Total Area of New Road
2679 m²

Scale 1:500 - Lengths are in metres.

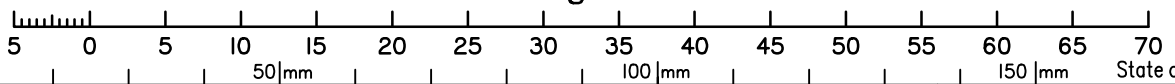

State copyright reserved.

**Plan of Lots 293-312
and Easements A & B in Lots 302 &
307 respectively**

PRELIMINARY

cancelling Lot 1000 on SP334745

LOCAL

GOVERNMENT: IPSWICH CITY

LOCALITY: COLLINGWOOD PARK

Meridian: MGA (Zone 56)

Survey Records: No

Scale: **1:500**

Format: **STANDARD**

SP341926

No.	by	Checked By	Date	Comments
A	TG	PS	28.08.23	Prelim for disclosure

**WARNING : Folded or Mutilated Plans will not be accepted.
Plans may be rolled.
Information may not be placed in the outer margins.**

(Dealing No.)

4. Lodged by

(Include address, phone number, email, reference, and Lodger Code)

I. Existing		Created		
Title Reference	Description	New Lots	Road	Secondary Interests
To Issue	Lot 1000 on SP334745	293-312	New Rd	Emts A & B

PRELIMINARY

6. Building Format Plans only.

I certify that :
 * As far as it is practical to determine, no part of the building shown on this plan encroaches onto adjoining lots or road;
 * Part of the building shown on this plan encroaches onto adjoining * lots and road

.....
 Cadastral Surveyor/Director* Date

*delete words not required

7. Lodgement Fees :

Survey Deposit	\$
Lodgement	\$
.....New Titles	\$
Photocopy	\$
Postage	\$
TOTAL	\$

8. Insert Plan Number **SP341926**

293-312

Por 61

Lots

Orig

2. Orig Grant Allocation :

3. References :

Dept File :

Local Govt :

Surveyor :

9641 - Stage 6

5. Passed & Endorsed :

By: SAUNDERS HAVILL GROUP PTY LTD

Date :

Signed :

Designation : Endorsing Officer

DIAGRAM A
1:250



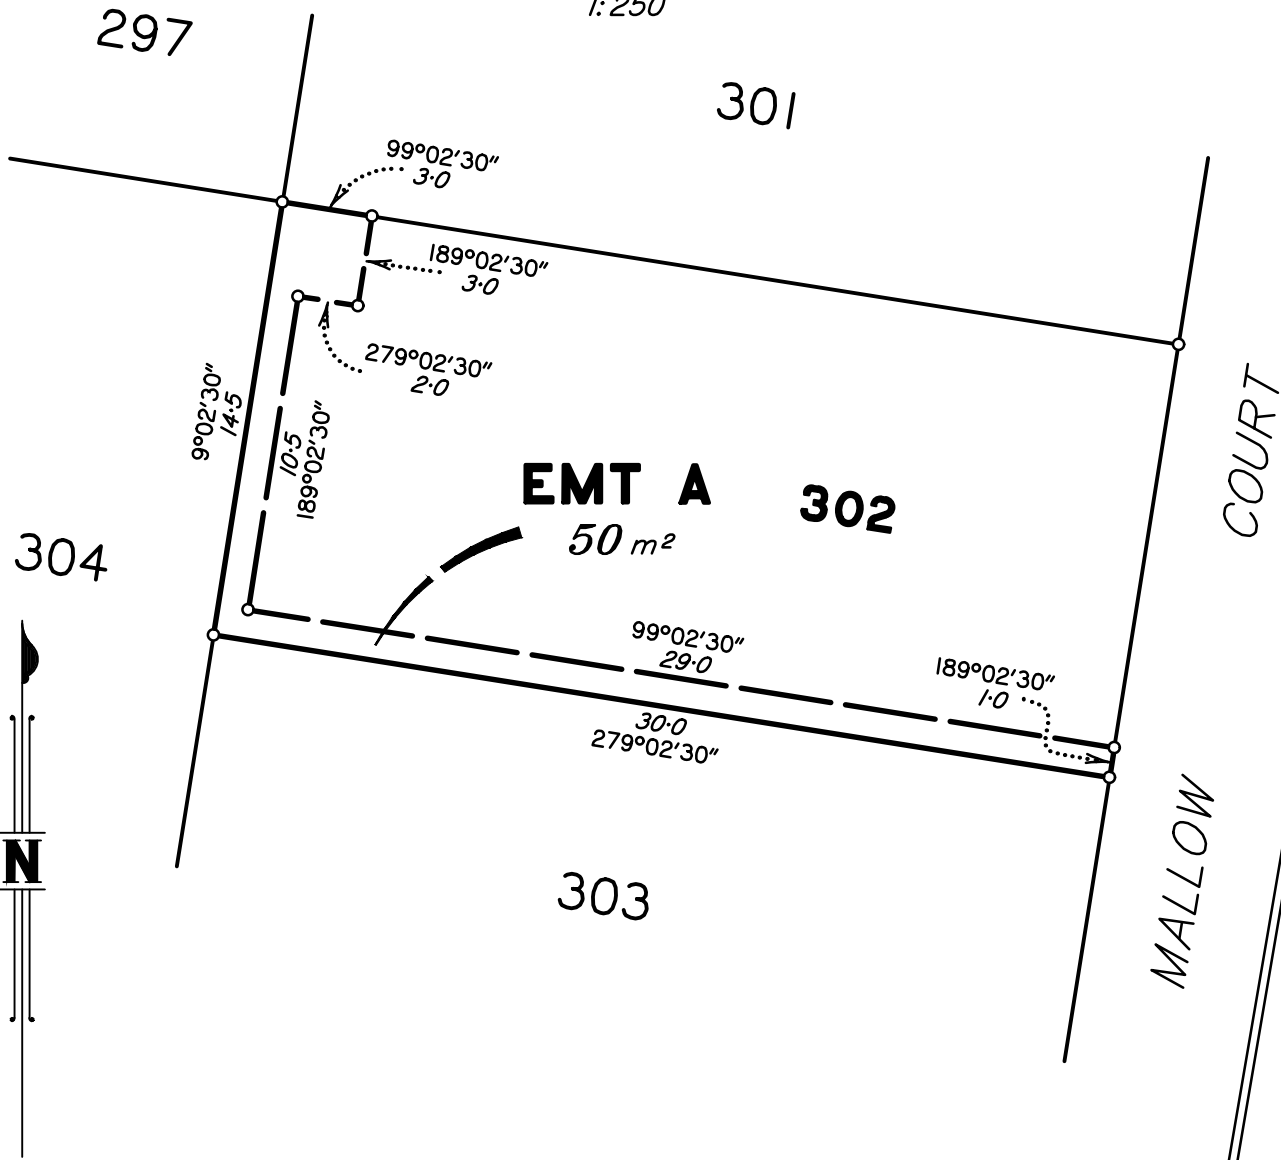


DIAGRAM B
1:250

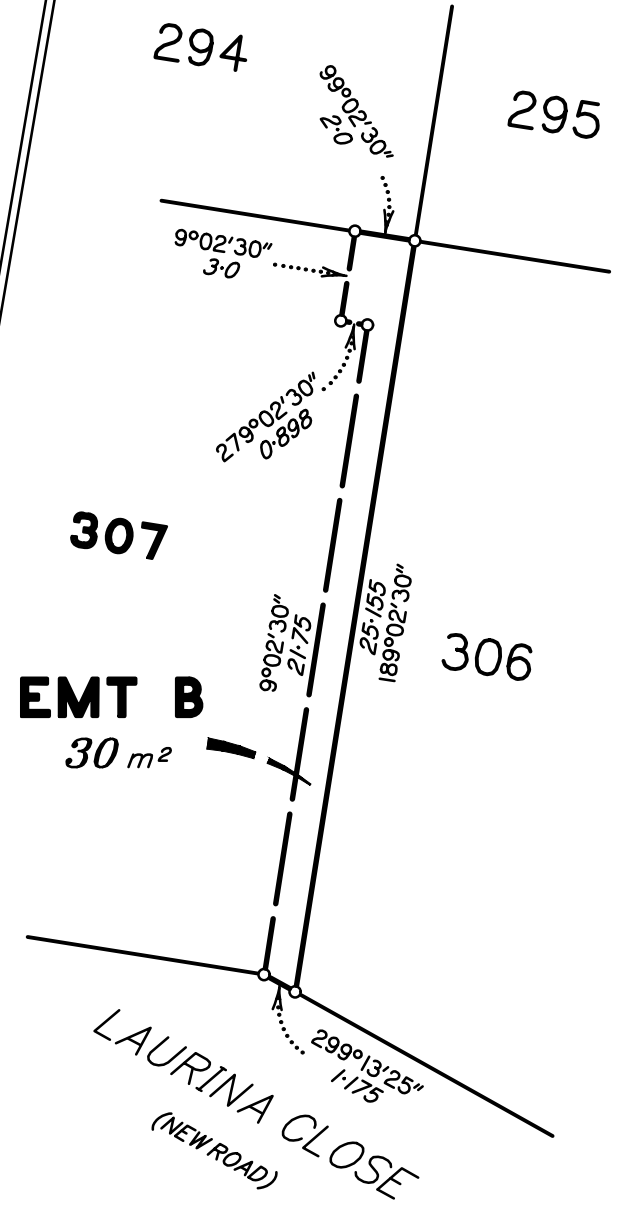

Scale 1:250 - Lengths are in metres.

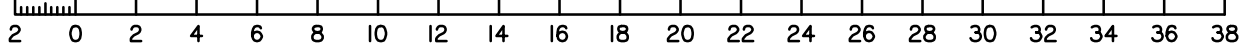

REFERENCE MARKS

STN	TO	ORIGIN	BEARING	DIST

REINSTATEMENT REPORT

.....

PRELIMINARY

REGISTERED OWNERS/LESSEES CONSENT TO SURVEY PLAN

QUEENSLAND TITLES REGISTRY
Land Title Act 1994 and Land Act 1994

FORM 18A Version 1
Page [1] of [1]

1. Survey Plan being consented to

Survey Plan Number. SP341926

Registered Owners/Lessees.
(names in full) HB QLD PTY LTD A.B.N. 26 638 077 415

2. Consent by Registered Owner/Lessee

*As registered owner/s of this land, I/we agree to this plan and dedicate the Public Use Land as shown on this plan in accordance with Section 50 of the Land Title Act 1994.

.....
Registered Owner Signature/s

Privacy Statement

Collection of information from this form is authorised by legislation and is used to maintain publicly searchable records. For more information see the Department's website.